 
 
 
 
 
 
 
 
 
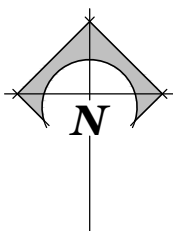
 




ADDITION TO:

RIGBY HIGH SCHOOL BLEACHERS

JEFFERSON JOINT SCHOOL DISTRICT 251
300 NORTH 3800 EAST, RIGBY ID.

SYMBOLS LEGEND	
DETAIL SCALE: 7/8" = 1'-0"  DETAIL NUMBER DETAIL TITLE TAG PAGE NUMBER	 DOOR TAG
ELEVATION SCALE: 7/8" = 1'-0"  DETAIL NUMBER ELEVATION TITLE TAG PAGE NUMBER	 WINDOW TAG
HEAD SCALE: 7/8" = 1'-0"  DETAIL NUMBER HEAD DETAIL TAG PAGE NUMBER	 REVISION TAG
SILL SCALE: 7/8" = 1'-0"  DETAIL NUMBER SILL DETAIL TAG PAGE NUMBER	 ROOF TYPE TAG
JAMB SCALE: 7/8" = 1'-0"  DETAIL NUMBER JAMB DETAIL TAG PAGE NUMBER	 ROOM NAME ROOM NAME TAG ROOM NUMBER
SECTION SCALE: 7/8" = 1'-0"  DETAIL NUMBER SECTION TITLE TAG PAGE NUMBER	 SECTION NUMBER WALL SECTION TAG PAGE NUMBER
TITLE SCALE: 7/8" = 1'-0" MAIN TITLE TAG	 WALL TYPE TAG
 ELEV. 100'-0" FINISHED FLOOR ELEVATION HEIGHT TAG	 FLOOR TYPE TAG
 BREAK LINE	 ELEVATION TAG
 SECTION NUMBER BUILDING SECTION TAG PAGE NUMBER	 DRAWING NOTE
 CEILING TYPE CEILING TAG CEILING HEIGHT	 NORTH ARROW
 DETAIL NUMBER DETAIL TAG PAGE NUMBER	

DRAWING INDEX			
GENERAL			
TS1.0	TITLE SHEET AND GENERAL INFORMATION		
ARCHITECTURAL			
D1.1	DEMOLITION PLAN		
A1.1	SEATING PLAN		
A1.2	CONCOURSE PLAN		
A1.3	DETAILS		
A1.4	PRESSBOX ALTERNATE #1		

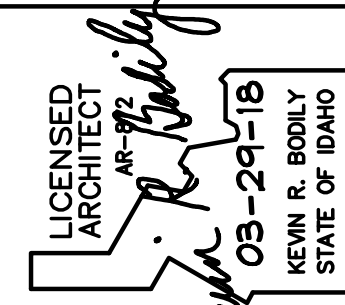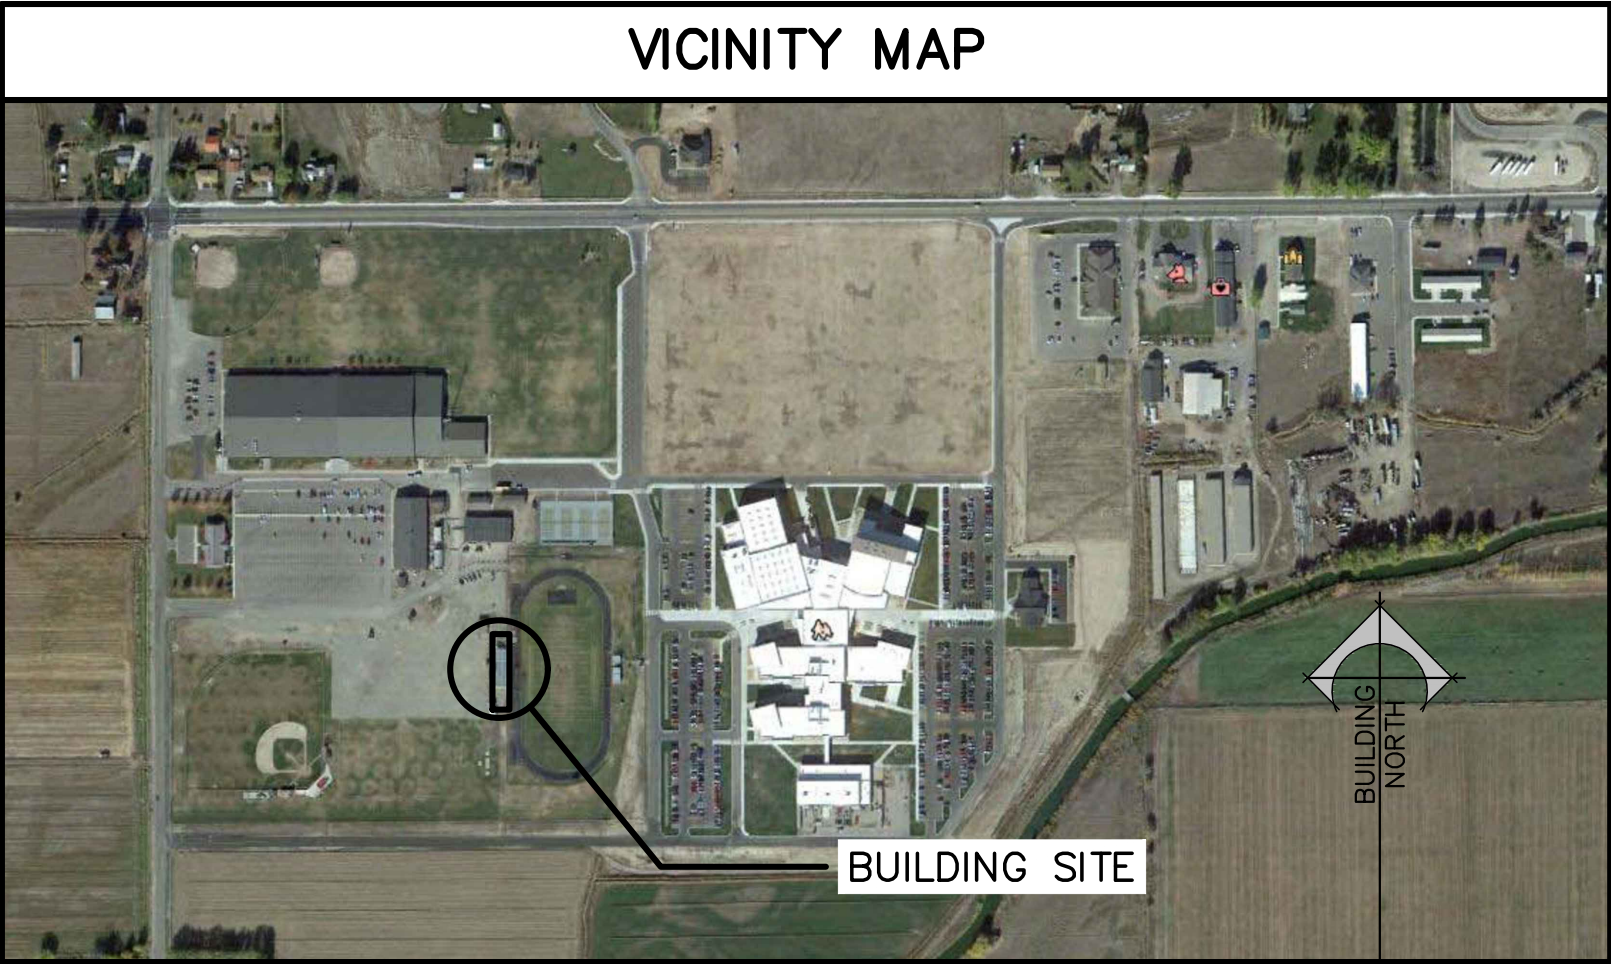

nbwarchitects p.a.
ARCHITECTURE / PLANNING / INTERIORS
SCOTT L NELSON, AIA, KEVIN R BODELY, AIA, JAMES H WYATT, AIA
990 JOHN HODGINS PARKWAY, P.O. BOX 2212, IDAHO FALLS, IDAHO 83402-2212
(208) 208-5224 (F) 208-522-8779 (O) nbwarchitects.com

ADDITION TO
RIGBY HIGH SCHOOL BLEACHERS
JEFFERSON JOINT SCHOOL DISTRICT 251
300 N. 3800 E., RIGBY, IDAHO 83442

PROJECT:


REVISIONS

PROJECT NO.
18005
DATE:
MARCH 2015
DRAWN BY:
CGK
CHECKED BY:
KRB

DRAWING NO.:

TS1.0

TITLE SHEET

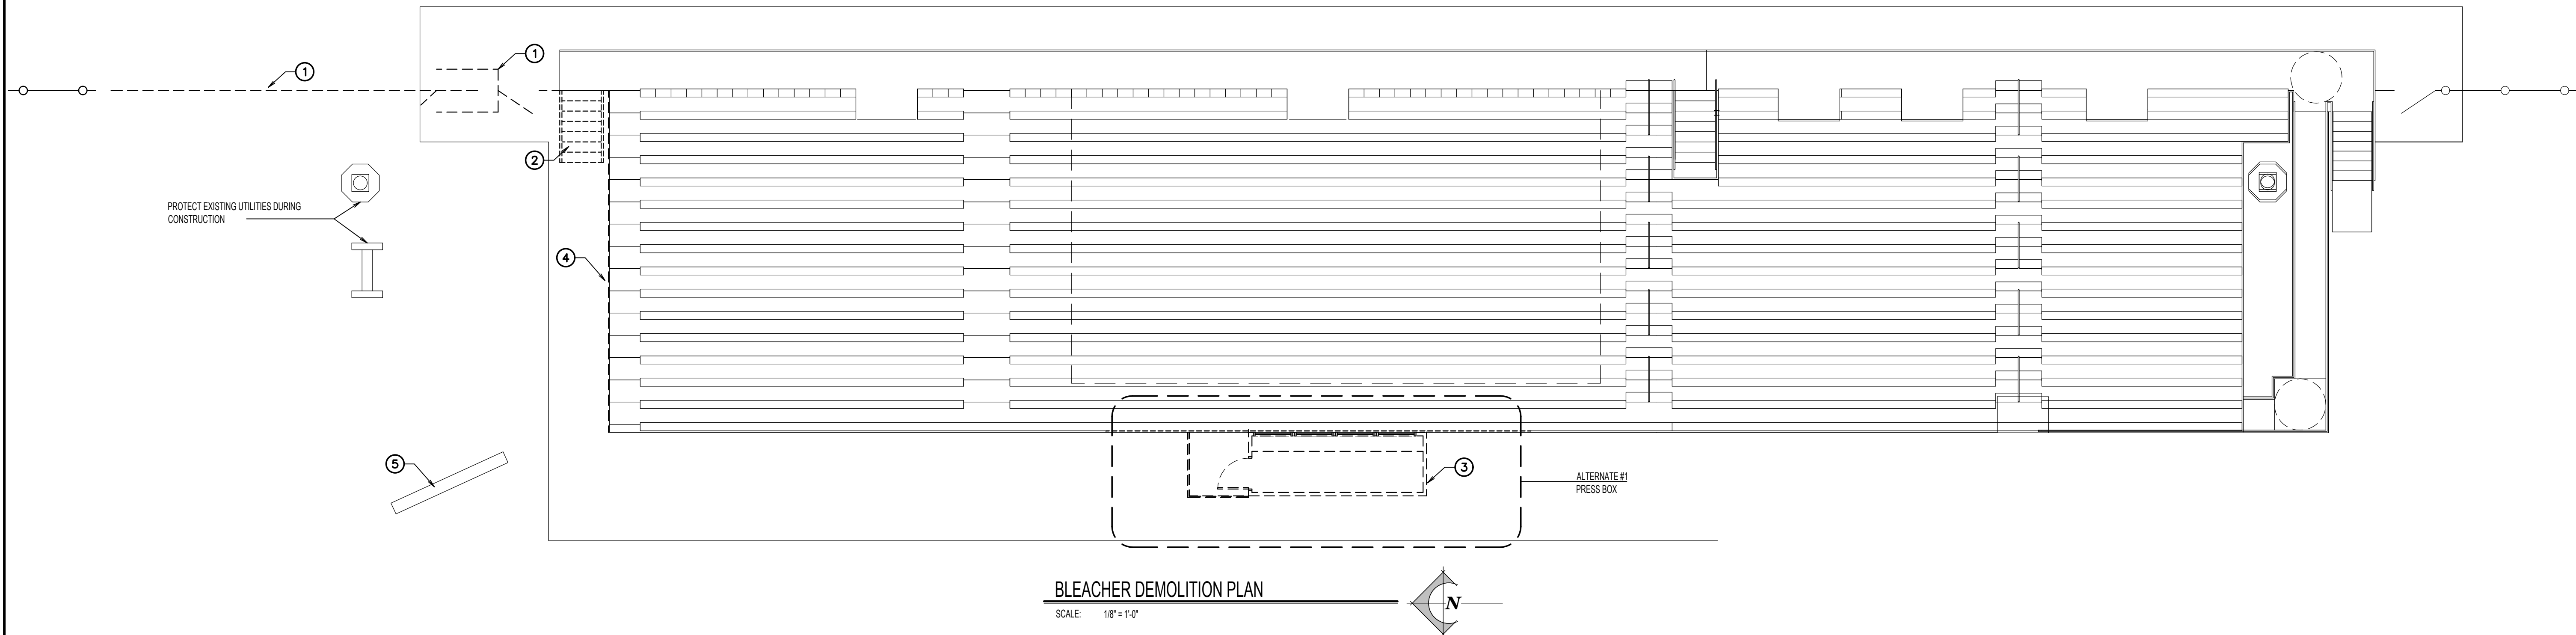


GENERAL NOTES

1. SEE ELECTRICAL DRAWINGS FOR ALL LIGHTING AND ELECTRICAL WORK.
2. RESOLVE ALL DISCREPANCIES WITH CONTRACTOR AND/OR ARCHITECT PRIOR TO DEMOLITION.
3. ALL WORK TO BE IN ACCORDANCE WITH ALL CODES AND ACCESSIBILITY REQUIREMENTS.
4. CONTRACTOR TO VERIFY ALL DIMENSIONS AND QUANTITIES IN THE FIELD.
5. CONTRACTOR TO COORDINATE ALL SAW CUTTING WITH SUB-CONTRACTOR.
6. REMOVE ALL DEBRIS FROM SITE AND DISPOSE OF AS REQUIRED BY LOCAL AUTHORITY HAVING JURISDICTION.

DEMOLITION KEYNOTES

ITEMS SCHEDULED FOR DEMILITION

- 1 REMOVE PORTION OF EXISTING CHAIN LINK GATES, ENTRANCES AND FENCING TO ACCOMMODATE INSTALLATION OF NEW CHAIN LINK GATES AND ENTRANCES.
- 2 REMOVE EXISTING BLEACHER STAIR ASSEMBLY TO ACCOMMODATE INSTALLATION OF NEW BLEACHERS.
- 3 OWNER WILL REMOVE EXISTING PRESS BOX ENCLOSURE. CONTRACTOR SHALL REMOVE REMAINING STRUCTURAL SUPPORTS AS REQUIRED TO ACCOMMODATE INSTALLATION OF NEW PRESS BOX ASSEMBLY.
- 4 REMOVE A PORTION OF EXISTING BLEACHER FENCE TO ACCOMMODATE INSTALLATION ON NEW BLEACHER ASSEMBLY.
- 5 EXISTING SIGN BASE AND SIGN TO REMAIN

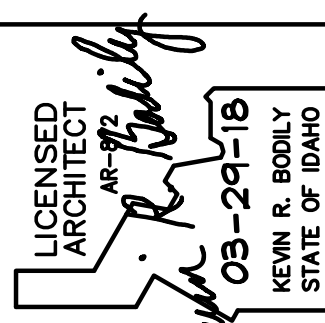

nbwarchitects p.a.
ARCHITECTURE / PLANNING / INTERIORS
SCOTT L NIELSON, A.I.A. KEVIN R BODELY, A.I.A. JAMES H WYATT, A.I.A.
900 JOHN DOWNS PARKWAY P.O. BOX 2712 • DUNDY, IDAHO 83402-2712
(208) 322-8179 • (208) 322-8155 • nbwarchitects.com

ADDITION TO
RIGBY HIGH SCHOOL BLEACHERS
JEFFERSON JOINT SCHOOL DISTRICT 251
300 N. 3800 E., RIGBY, IDAHO 83442

DEMOLITION PLAN


PROJECT:

REVISIONS

PROJECT NO.
18005
DATE
MARCH 2018
DRAWN BY:
CGK
CHECKED BY:
KRB

DRAWING NO.:

D1.1

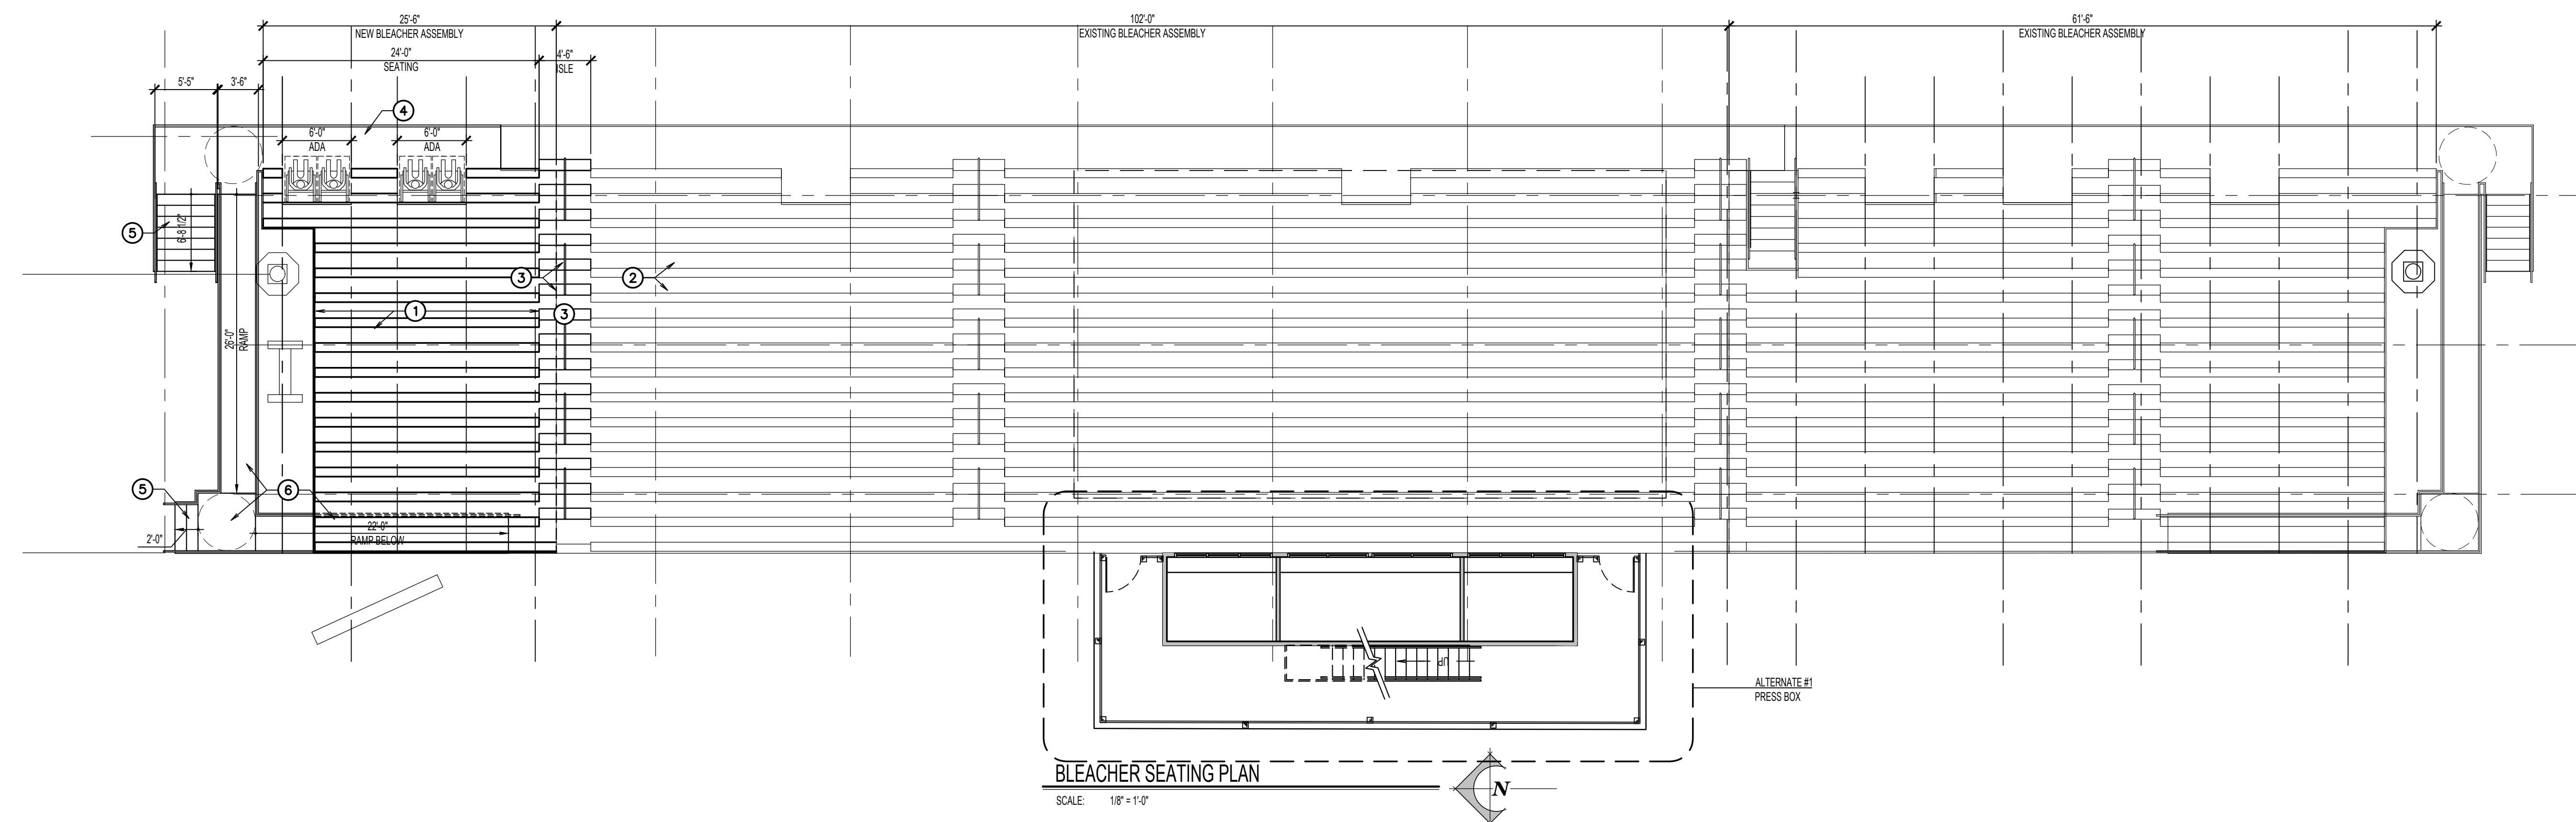

1. RESOLVE ALL DISCREPANCIES WITH CONTRACTOR AND/OR ARCHITECT PRIOR TO DEMOLITION.
2. ALL WORK TO BE IN ACCORDANCE WITH ALL CODES AND ACCESSIBILITY REQUIREMENTS.
3. CONTRACTOR TO VERIFY ALL DIMENSIONS IN FIELD.
4. REMOVE ALL DEBRIS FROM SITE AND DISPOSE OF AS REQUIRED BY LOCAL AUTHORITY HAVING JURISDICTION.

 NEW WALL CONSTRUCTION

 EXISTING WALL CONSTRUCTION TO REMAIN

- ① NEW BLEACHER ASSEMBLY SEE SPECIFICATIONS
- ② EXISTING BLEACHER ASSEMBLY TO REMAIN. MODIFY AS INDICATED ON DEMOLITION PLANS.
- ③ NEW ISLE STEP AND MIDDLE RAIL ASSEMBLY. SEE TYPICAL DETAIL AND SPECIFICATION
- ④ NEW ISLE EXIT PLATFORM ASSEMBLY.
- ⑤ NEW EXIT STAIR ASSEMBLY.
- ⑥ NEW ACCESSIBLE RAMP

TREAD & SEAT AREA (GROSS AREA) 100psf.
SEAT (PERPENDICULAR SWAY) 10 lbs/lf.
SEAT (PARALLEL SWAY) 24lbs/lf.
HANDRAILS (PERPENDICULAR) 50 lbs/lf.
HANDRAILS (VERTICAL) 100 lbs/lf.
SEAT & TREAD 120 lbs/lf.

1723 TOTAL NET 18" SEATS
14 TOTAL NET 33" WHEELCHAIR SPACES
1.7323 TOTAL SEATING CAPACITY

RIGBY HIGH SCHOOL BLEACHERS
ADDITION TO
JEFFERSON JOINT SCHOOL DISTRICT 251
300 N. 3800 E., RIGBY, IDAHO 83442


PROJECT:

REVISIONS

PROJECT NO.
18005
DATE:
MARCH 2018
DRAWN BY:
CGK
CHECKED BY:
KBB

DRAWING NO. :

A1.1

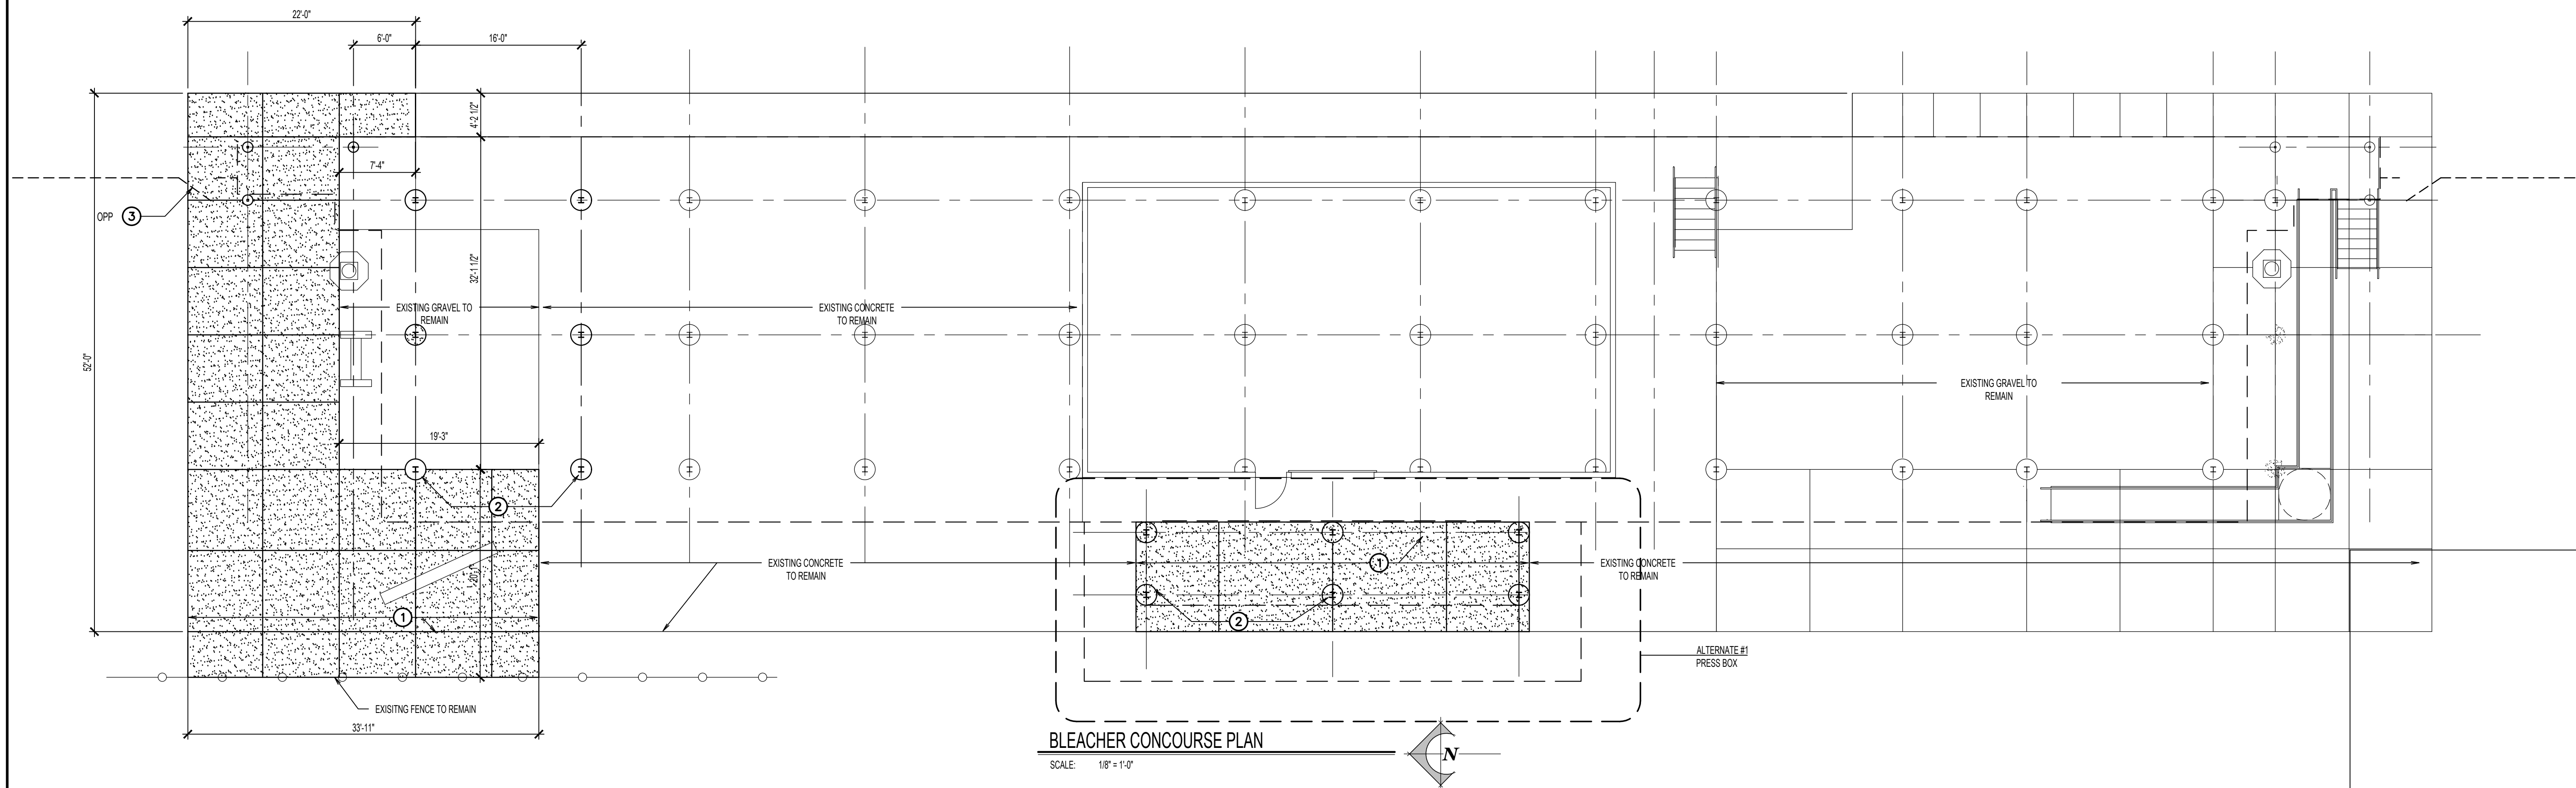

BLEACHER CONCOURSE PLAN

SCALE: 1/8" = 1'-0"

GENERAL NOTES

1. RESOLVE ALL DISCREPANCIES WITH CONTRACTOR AND/OR ARCHITECT PRIOR TO DEMOLITION.
2. ALL WORK TO BE IN ACCORDANCE WITH ALL CODES AND ACCESSIBILITY REQUIREMENTS.
3. CONTRACTOR TO VERIFY ALL DIMENSIONS IN FIELD.
4. REMOVE ALL DEBRIS FROM SITE AND DISPOSE OF AS REQUIRED BY LOCAL AUTHORITY HAVING JURISDICTION .

CONCOURSE PLAN KEYNOTES

- NEW WALL CONSTRUCTION
EXISTING WALL CONSTRUCTION TO REMAIN

- ① 4"xL CONCRETE SLAB w/ #5's @ 24"o.c. EACH WAY OVER 4"min DRAINAGE FILL OVER COMPACTED MATERIALS
- ② CONCRETE PIER AS REQUIRED FOR BLEACHER DESIGN. SAND CEMENT FINISH EXPOSED SURFACES
- ③ FIELD ENTRANCE GATES. SEE ENLARGED PLAN SHEET A1.1.

ADDITION TO
RIGBY HIGH SCHOOL BLEACHERS
JEFFERSON JOINT SCHOOL DISTRICT 251
300 N. 3800 E., RIGBY, IDAHO 83442

PROJECT:

REVISIONS

NO.	DESCRIPTION	DATE


PROJECT NO.
18005
DATE
MARCH 2018
DRAWN BY:
CGK
CHECKED BY:
KRB

DRAWING NO. :


A1.2

SHEET TITLE:


CONCOURSE PLAN

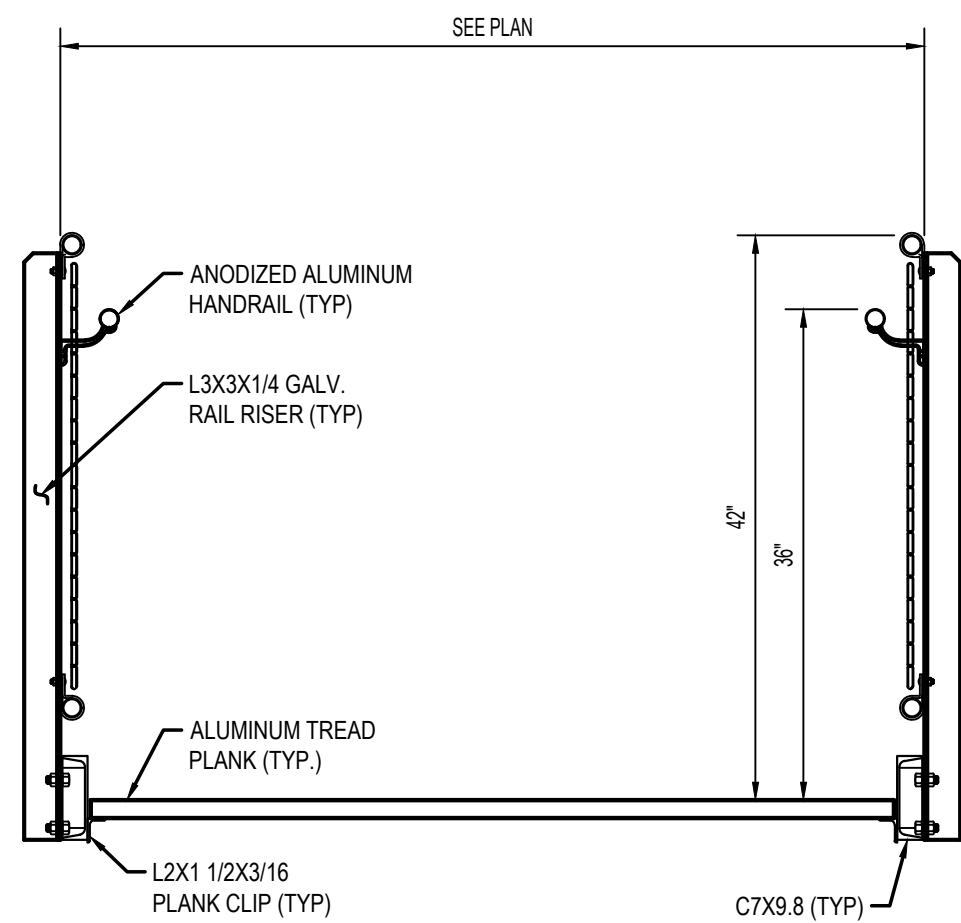


EXIT STEP SECTION
NOT TO SCALE

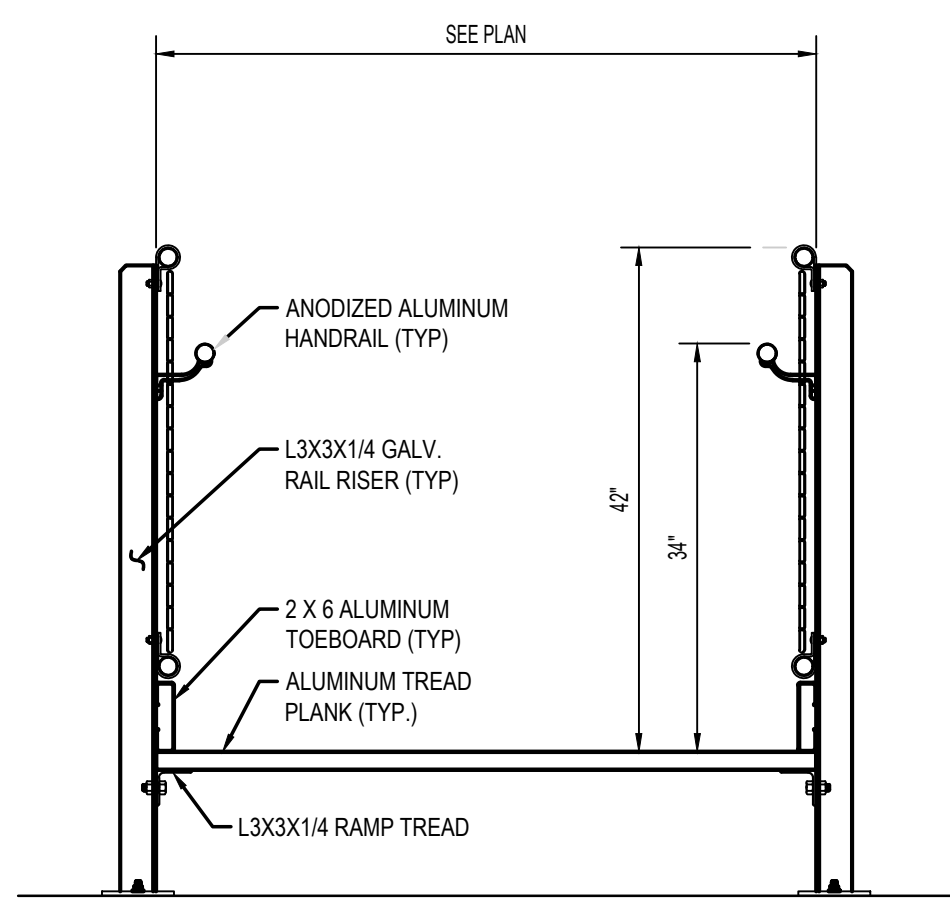


RAMP SECTION DETAIL
NOT TO SCALE

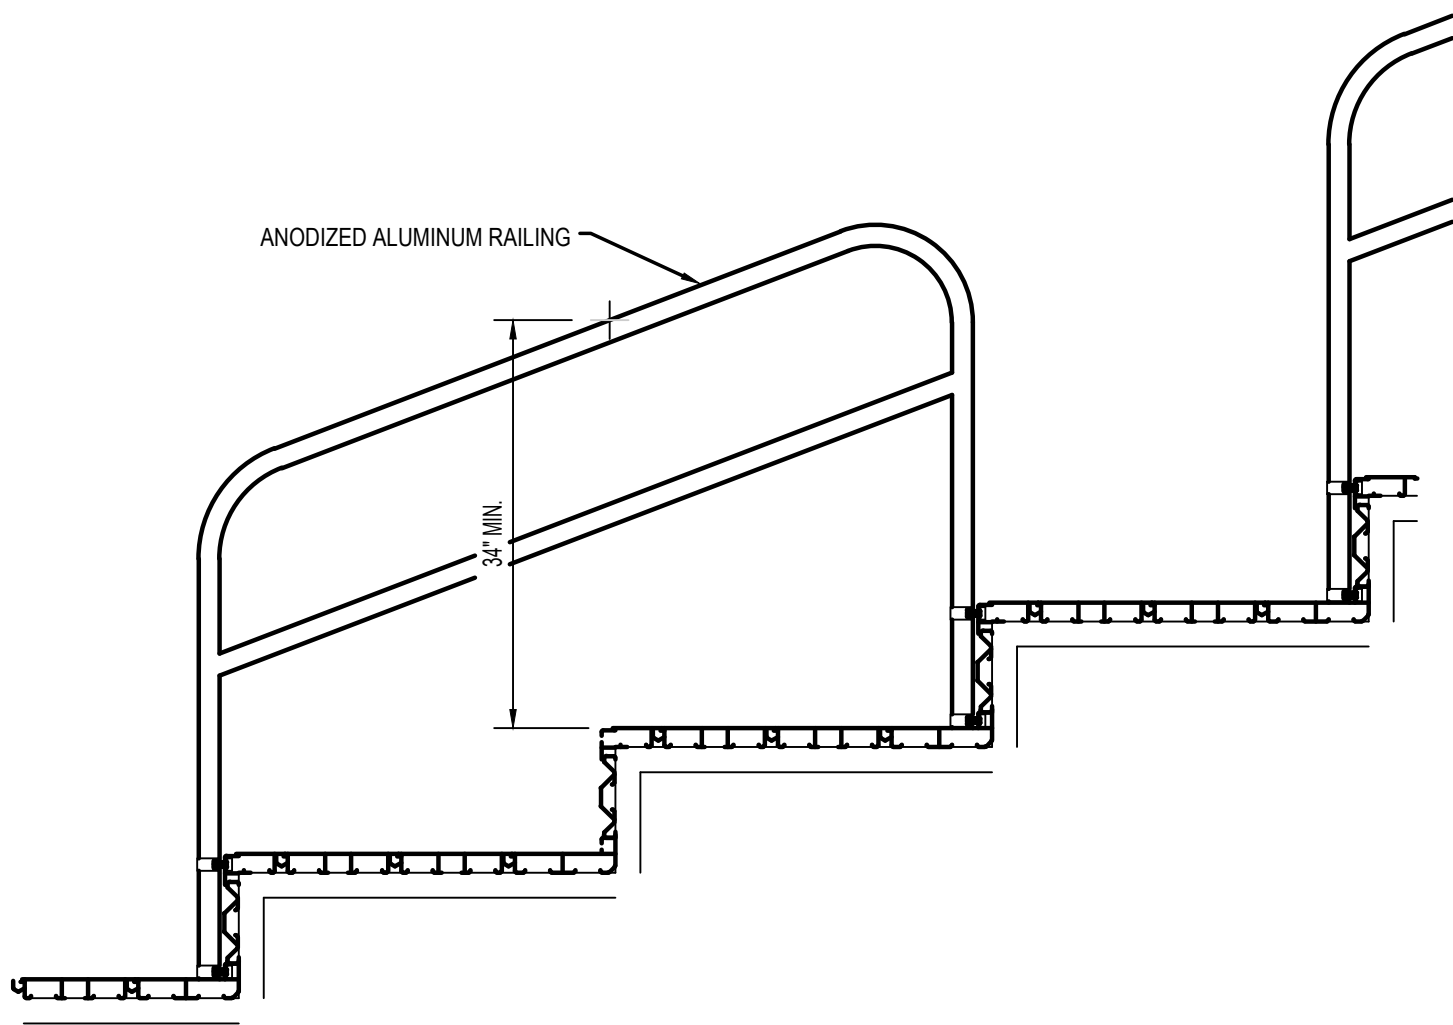


MID-AISLE HANDRAIL DETAIL
NOT TO SCALE

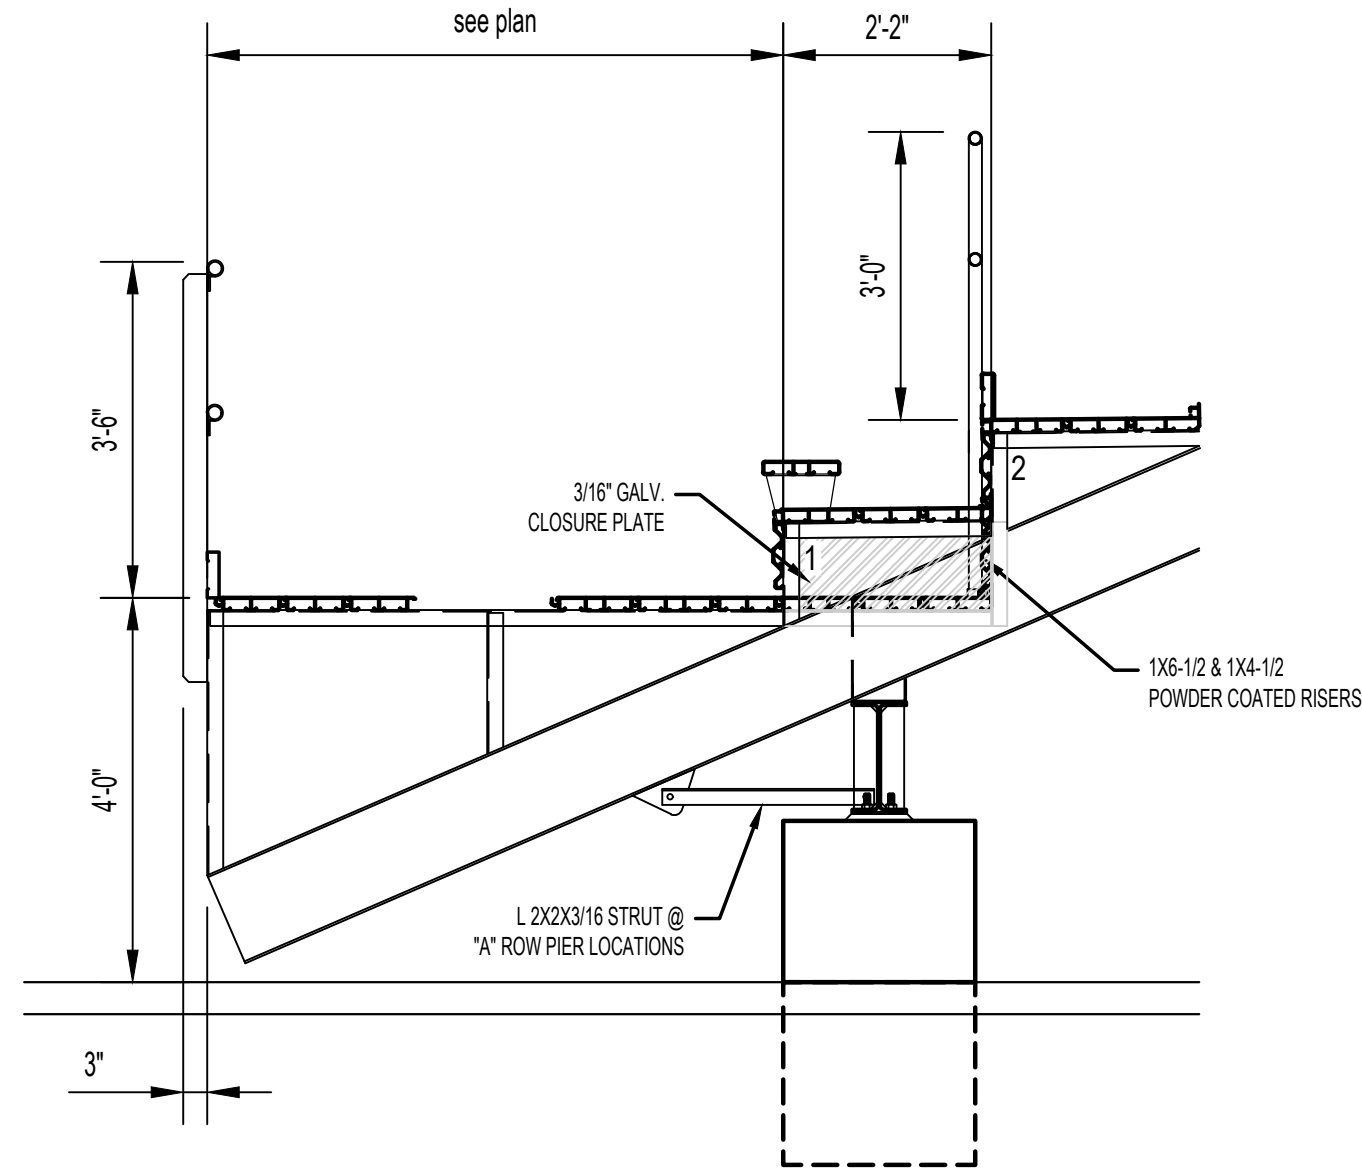


WHEELCHAIR AREA DETAIL
SCALE:1/2"=1'-0"

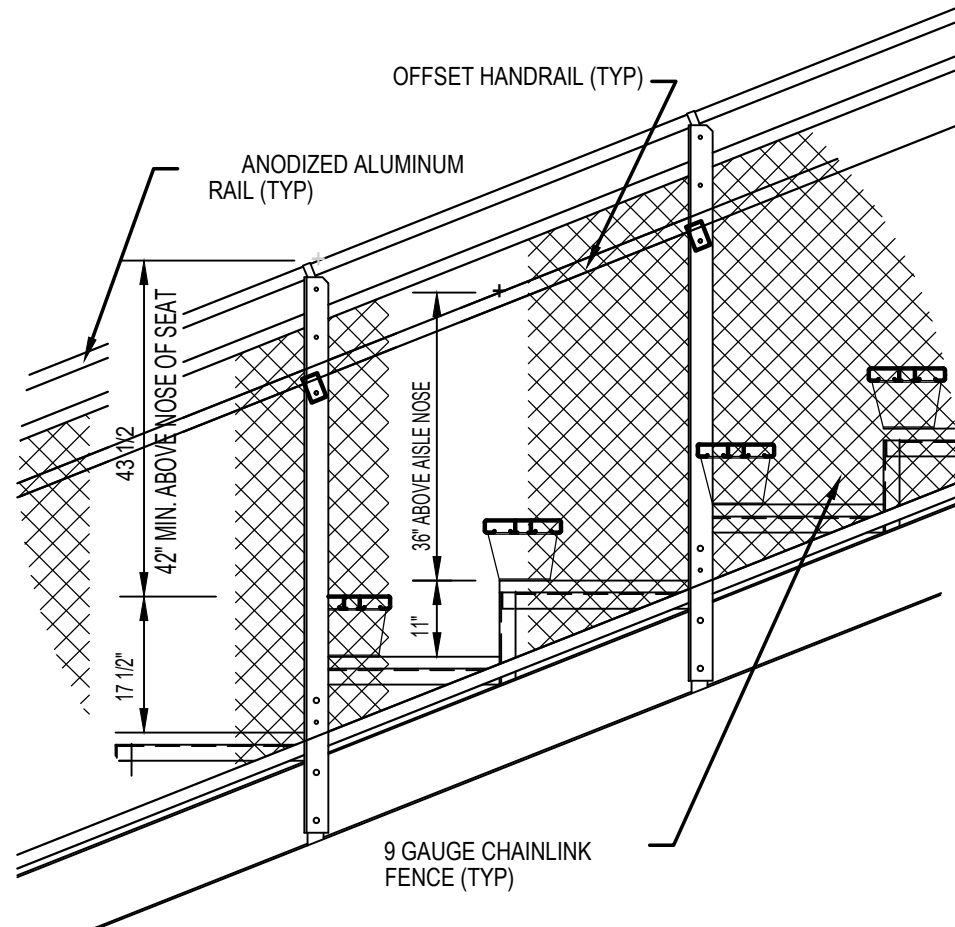

SIDE RAILING @ END AISLE
NOT TO SCALE

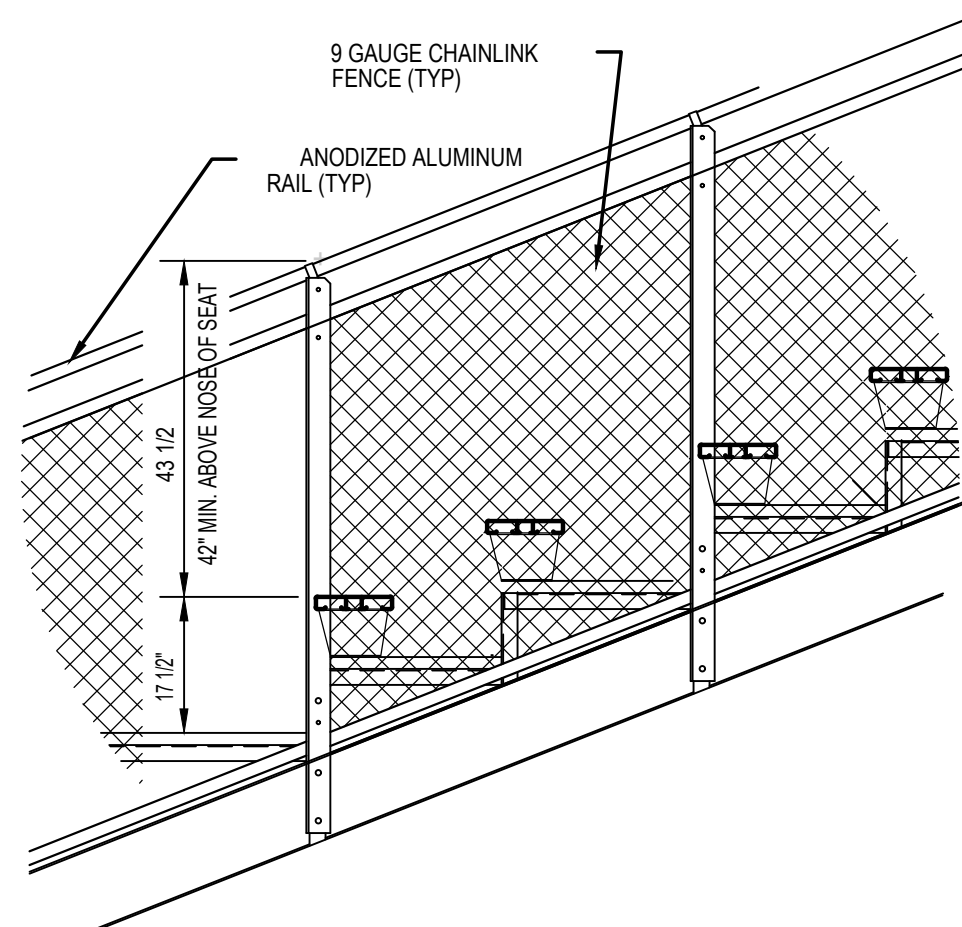


TYPICAL SIDE RAILING
NOT TO SCALE

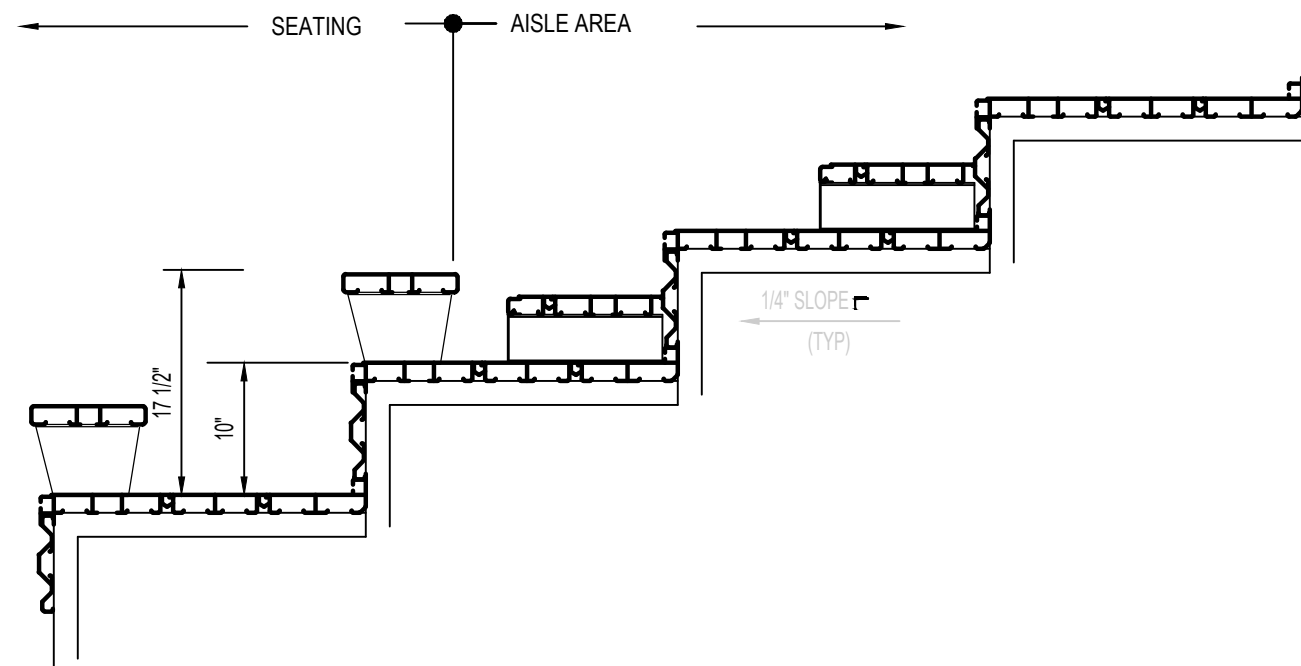


PLANK ARRANGEMENT
NOT TO SCALE.

REVISIONS

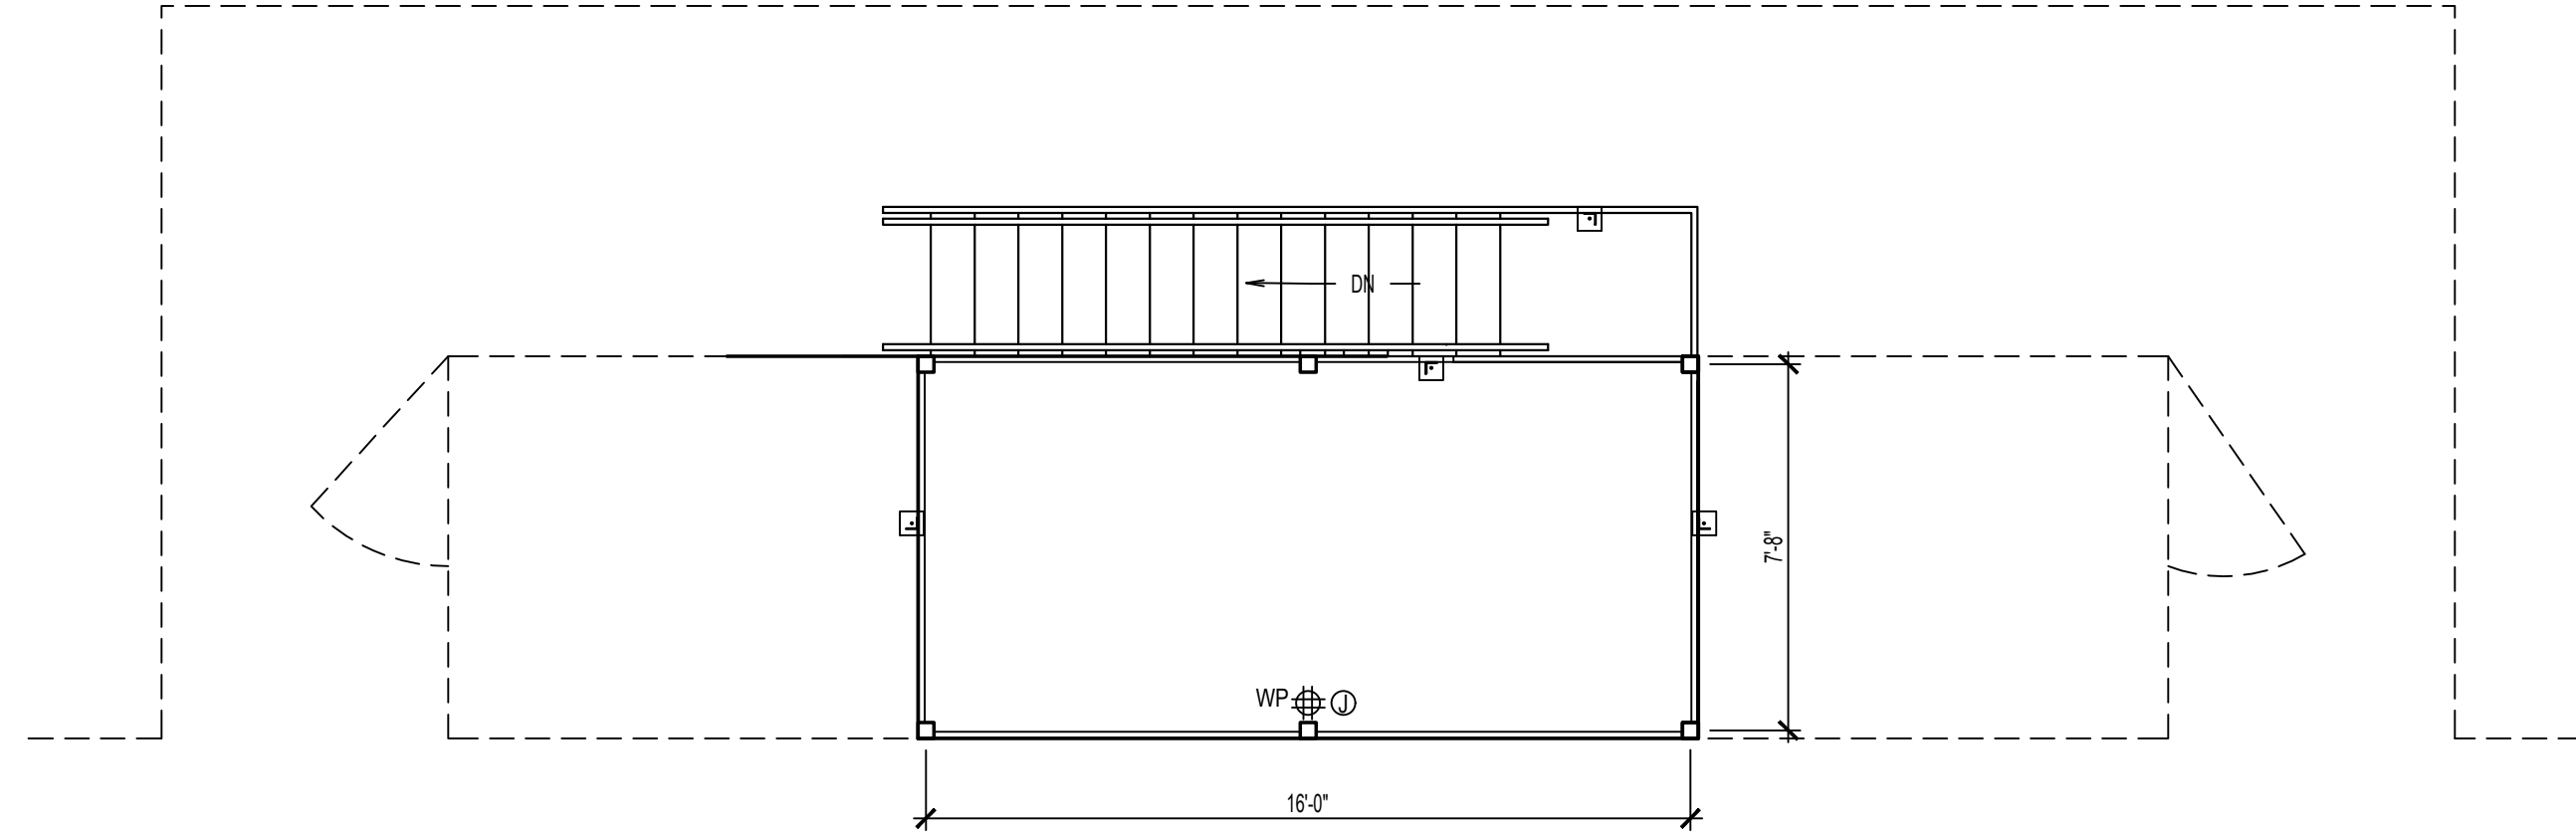


UPPER PLAN VIEW

SCALE: 1/4"=1'-0"

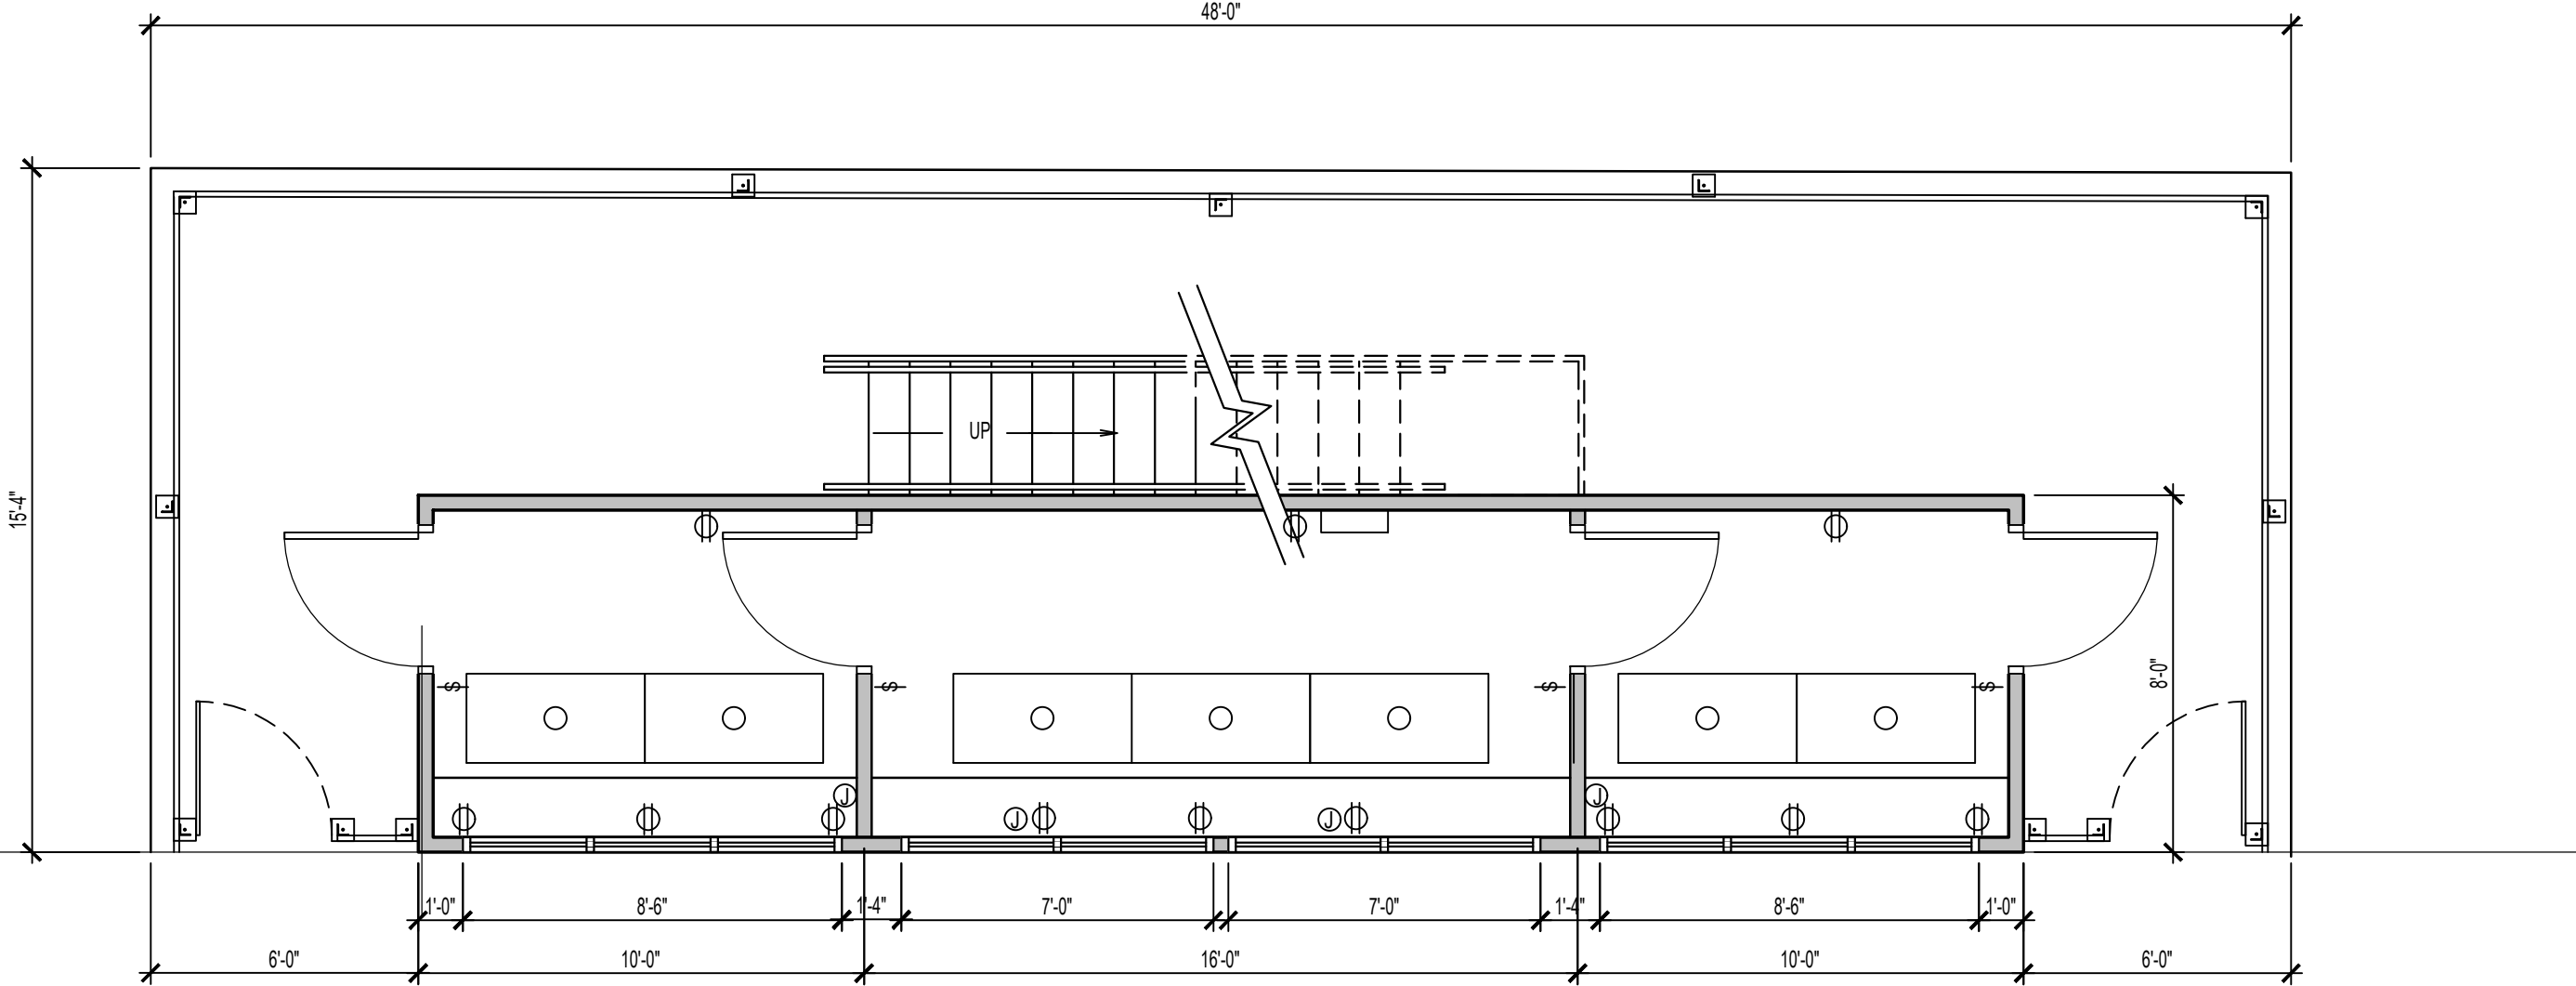


FLOOR PLAN VIEW

SCALE: 1/4"=1'-0"

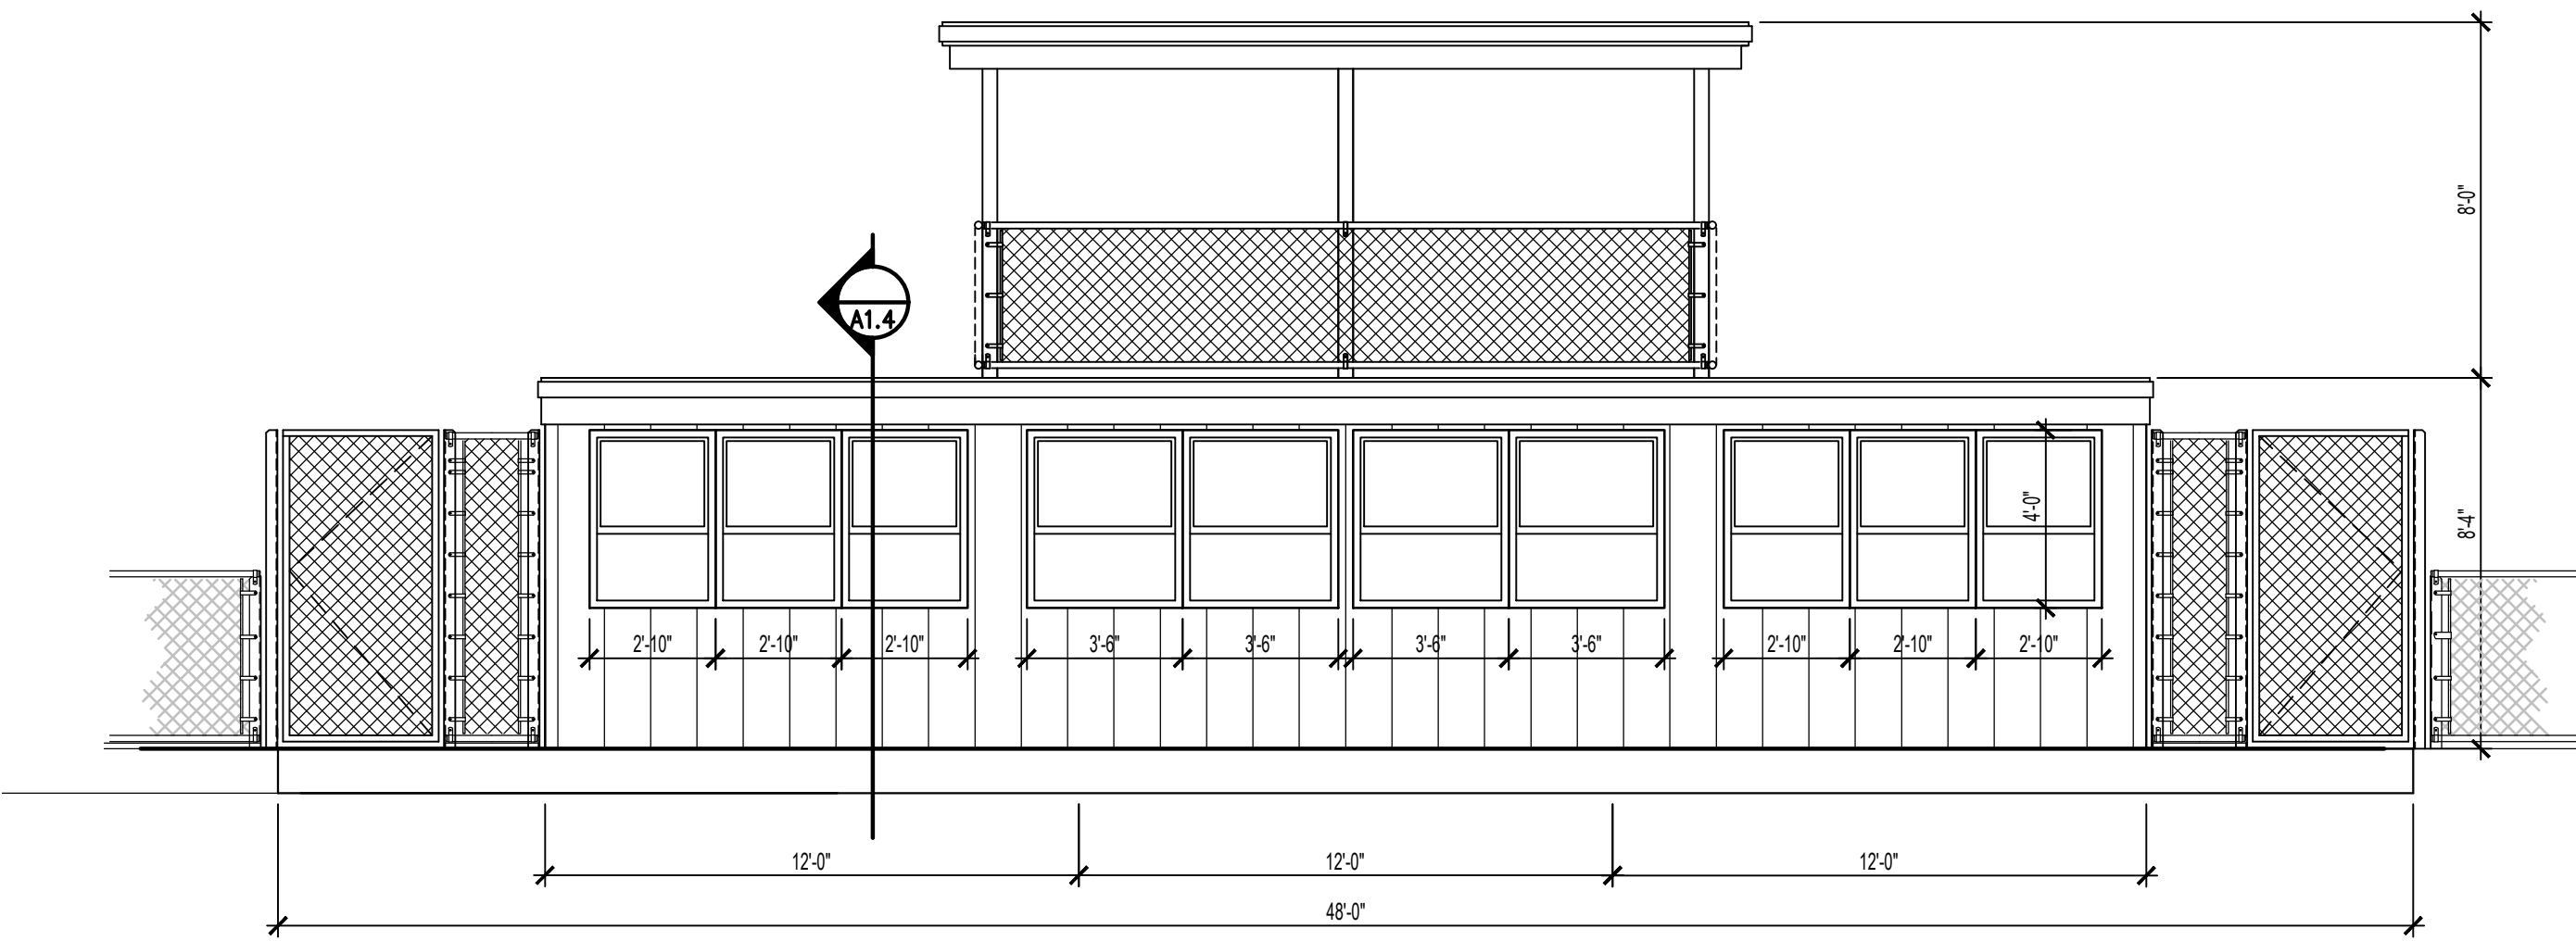


FRONT ELEVATION VIEW

SCALE: 1/4"=1'-0"

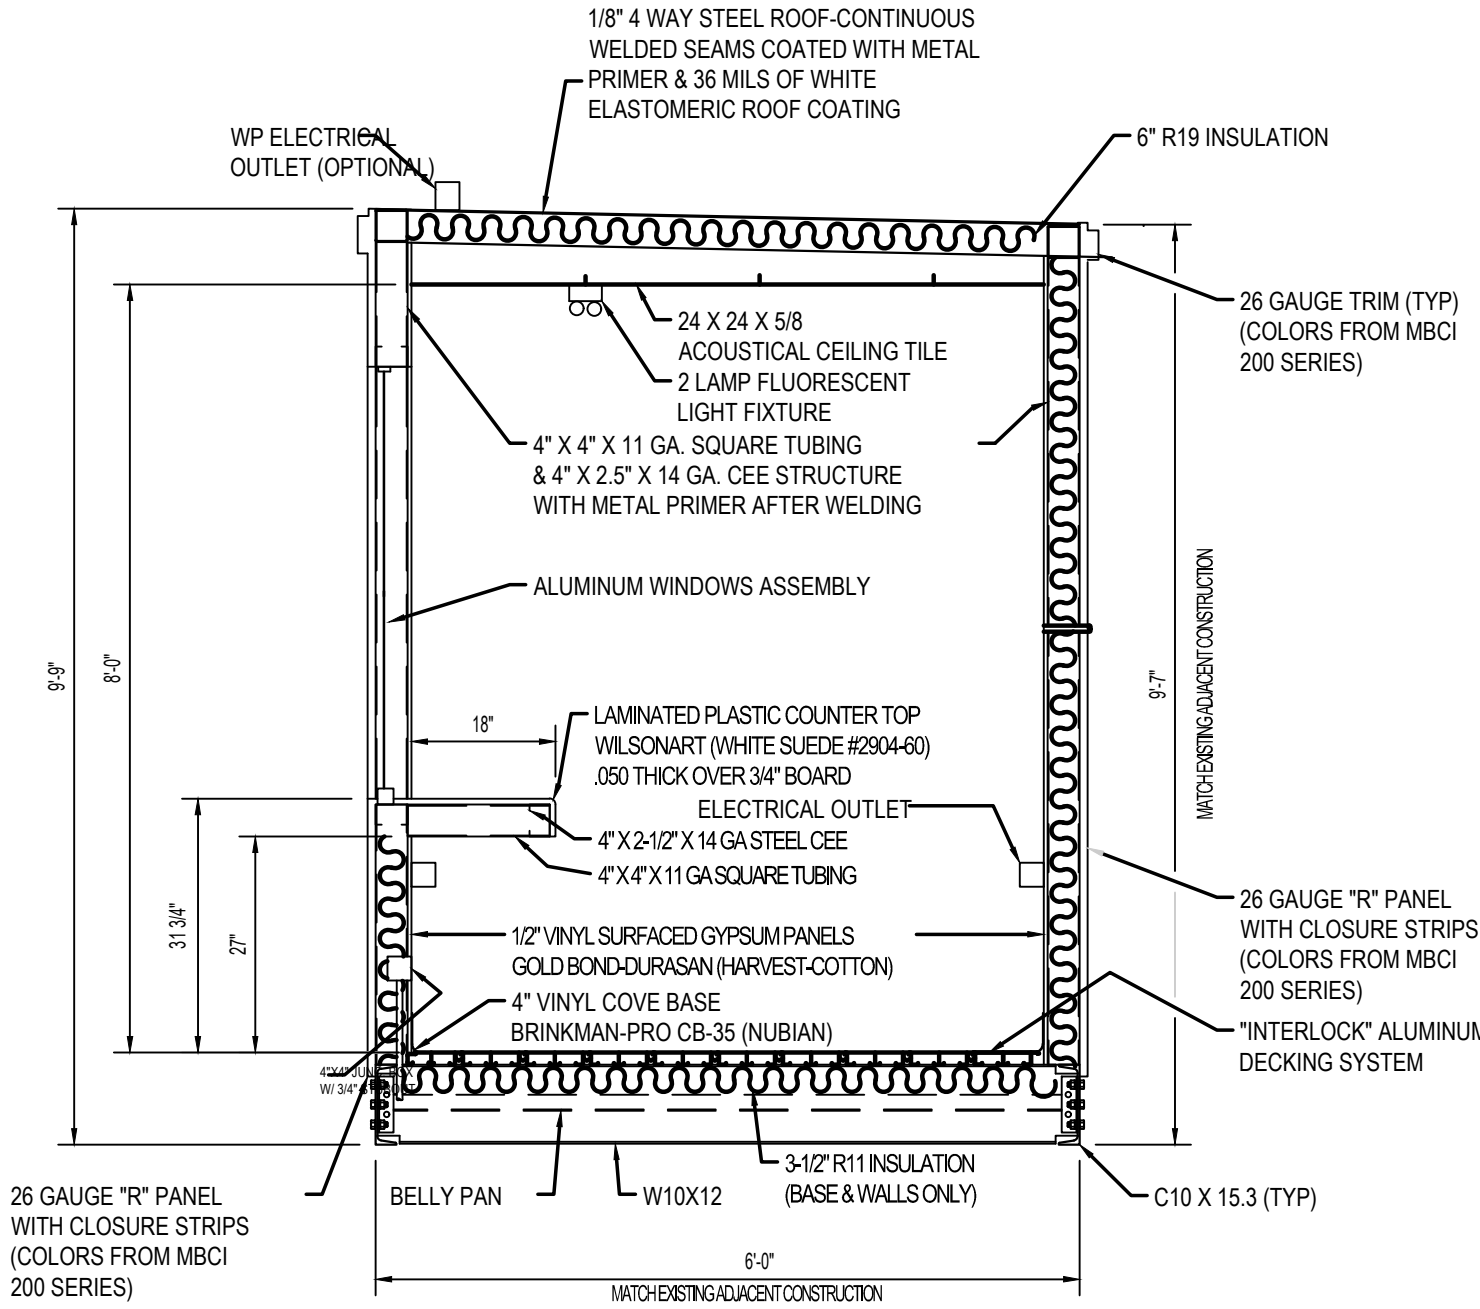


SECTION VIEW

NOT TO SCALE

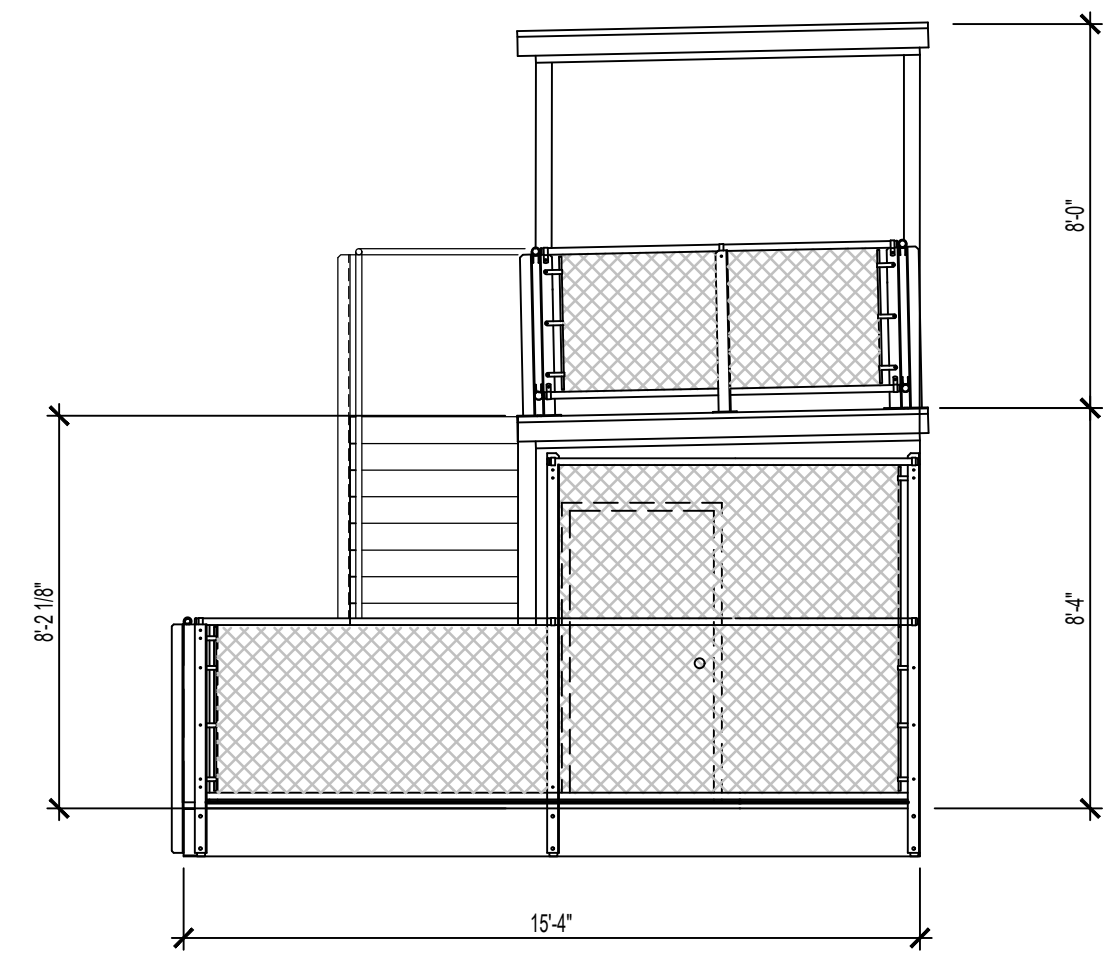

SIDE ELEVATION VIEW

SCALE: 1/4"=1'-0"

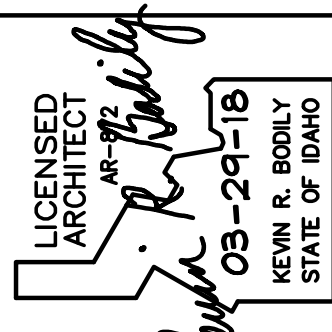

nbwarchitects p.a.
ARCHITECTURE / PLANNING / INTERIORS
SCOTT L NELSON, A.I.A. KEVIN R BODELY, A.I.A. JAMES H WYATT, A.I.A.
900 JOHN DOWNS PARKWAY P.O. BOX 2212 - DUNDY HILLS, IDAHO 83402-2212
(208) 322-8079 (208) 322-8050 (208) 322-8051

ADDITION TO
RIGBY HIGH SCHOOL BLEACHERS
JEFFERSON JOINT SCHOOL DISTRICT 251
300 N. 3800 E., RIGBY, IDAHO 83442

PROJECT:
SHEET TITLE:
PRESS BOX ALTERNATE NO 1

REVISIONS

PROJECT NO.
18005
DATE
MARCH 2018
DRAWN BY:
CGK
CHECKED BY:
KRB

DRAWING NO.:

A1.4