

**MAIN LEVEL REFERENCE PLAN**

SCALE: 1/16" = 1'-0"

PROJECT:

REMODEL FOR:  
**21-609 IDVS: WALL PROTECTORS/GUARDS, VET-P**  
 1957 ALVIN RICKEN DR.  
 POCATELLO, IDAHO 83201

SHEET TITLE:

REFERENCE PLAN

REVISIONS


NO.	DATE	DESCRIPTION

PROJECT NO.  
21004  
 DATE:  
APRIL 2021  
 DRAWN BY:  
NRH  
 CHECKED BY:  
NBW

DRAWING NO.:

**A1.0**

**nbwarchitects p.a.**  
 ARCHITECTURE / PLANNING / INTERIORS  
 KEVIN R. BODILY, A.I.A. JAMES H. WYATT, A.I.A. GEOFF L. NIELSON, A.I.A.  
 950 JOHN HODGINS PARKWAY / P. O. BOX 2212 / IDAHO FALLS, IDAHO 83403-2212  
 (P) 208.522.8779 (F) 208.522.8785 (W) nbwarchitects.com

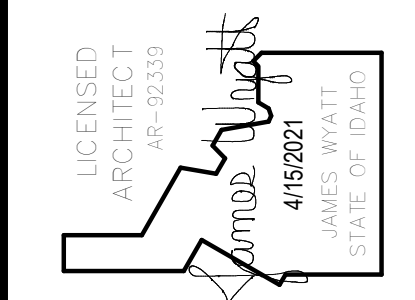


4/16/2021 1:57:25 PM N:\Projects\Other\DPW\DPW 21-609 Vets Handrails and Wall Protect - 21004\CAD\POCCATELLO VETS HOME FLOOR PLAN Handrails.rvt

MATCH LINE

MATCH LINE

MATCH LINE

MATCH LINE

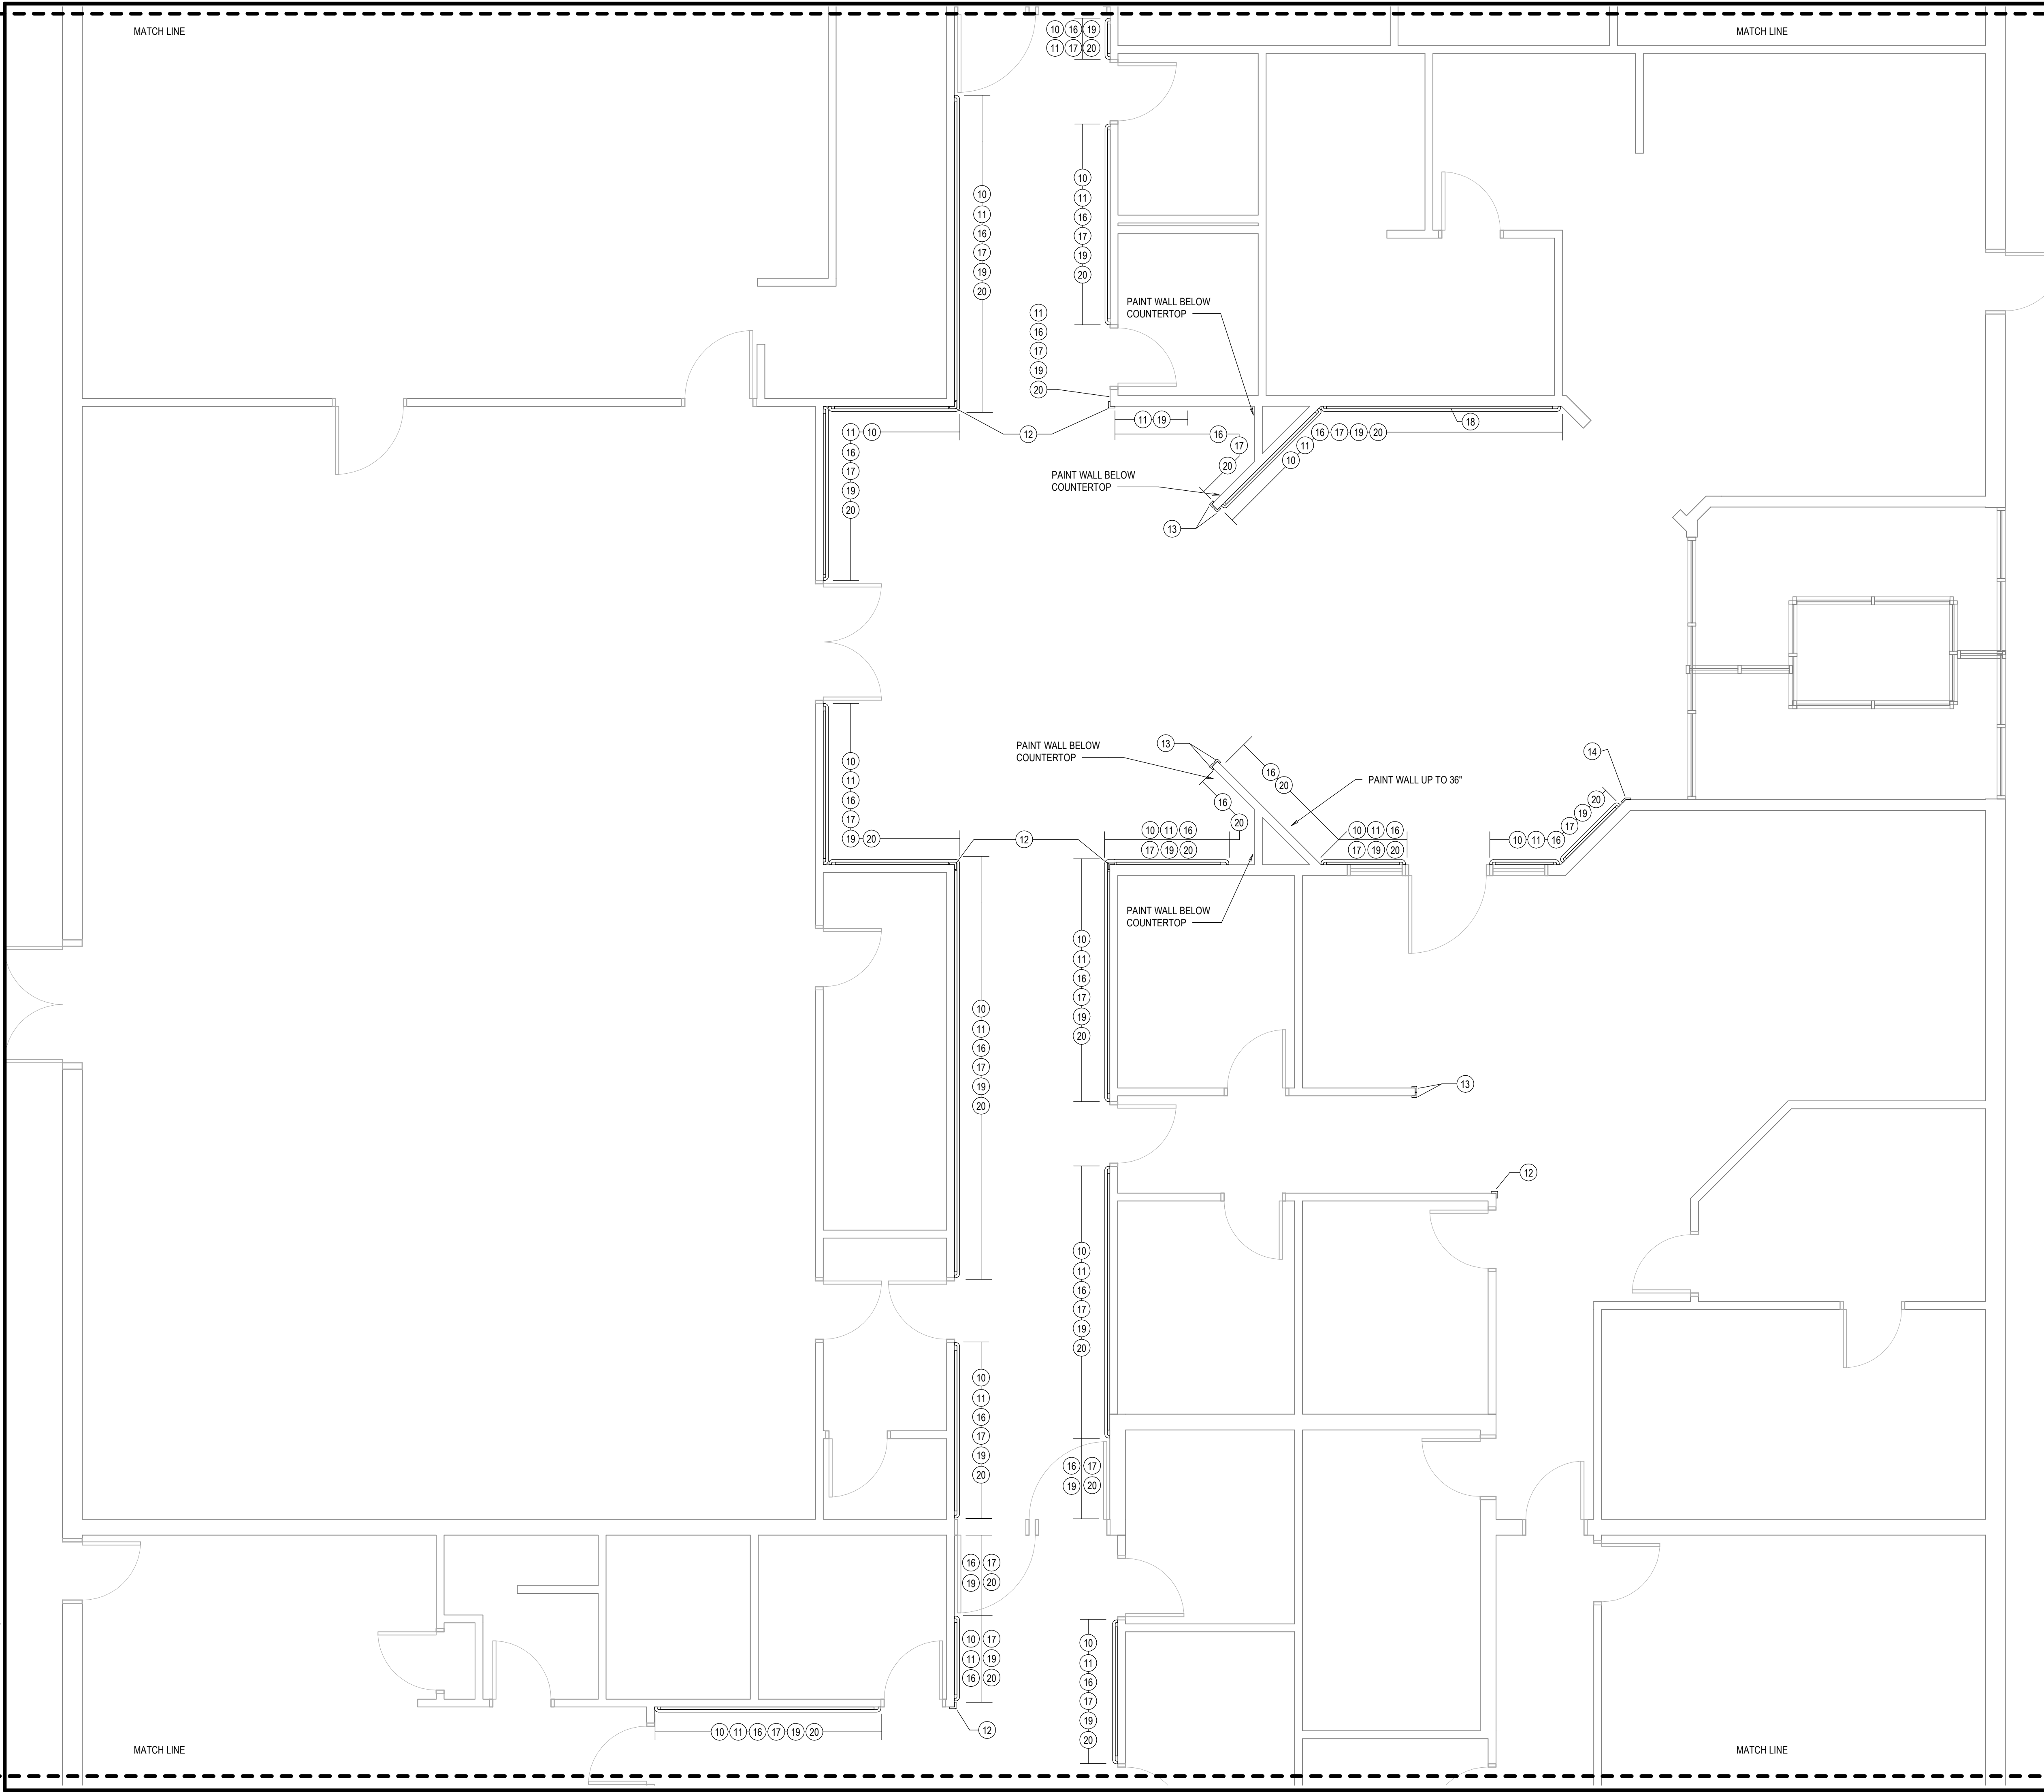

### KEYNOTES

#### BASE BID

- ① 6" HANDRAIL. MOUNT WITH TOP OF GRIPPING SURFACE AT MIN. 34" ABOVE FINISH FLOOR. INSTALL MOUNTING BRACKETS SECURELY INTO WALL FRAMING OR SOLID BLOCKING. INSTALL CONTINUOUS CORNER AT ALL OUTSIDE CORNERS. AT ALL INSIDE CORNERS AND TERMINATIONS, RETURN HANDRAIL TO WALL. SEE 2/A1.4 FOR TYPICAL CORNER MOUNTING DETAIL.
- ② 6" CRASH RAIL AND CONTINUOUS ALUMINUM RETAINER. MOUNT BOTTOM OF CRASH RAIL TIGHT TO TOP OF WALL BASE. FASTEN SECURELY INTO WALL FRAMING OR SOLID BLOCKING. PROVIDE CONTINUOUS OUTSIDE CORNERS. MITER ALL INSIDE CORNERS. AT TERMINATIONS OR INTERRUPTIONS RETURN CRASH RAIL TO WALL WITH OUTSIDE CORNERS. SEE 2/A1.4 FOR TYPICAL CORNER MOUNTING DETAIL.
- ③ 3" CORNER GUARD ON CONTINUOUS ALUMINUM RETAINER. INSTALL TOP OF CORNER GUARD AT 48" ABOVE FINISH FLOOR. KEEP BOTTOM TIGHT TO TOP OF WALL BASE OR CRASH RAIL. FASTEN RETAINER SECURELY INTO WALL FRAMING OR SOLID BLOCKING. SEE 2/A1.4 FOR TYPICAL CORNER MOUNTING DETAIL.
- ④ 2" CORNER GUARD ON CONTINUOUS ALUMINUM RETAINER. INSTALL TOP OF CORNER GUARD AT 48" ABOVE FINISH FLOOR. KEEP BOTTOM TIGHT TO TOP OF WALL BASE OR CRASH RAIL. FASTEN RETAINER SECURELY INTO WALL FRAMING OR SOLID BLOCKING. SEE 2/A1.4 FOR TYPICAL CORNER MOUNTING DETAIL.
- ⑤ 3" 135 DEGREE CORNER GUARD ON CONTINUOUS ALUMINUM RETAINER. INSTALL TOP OF CORNER GUARD AT 48" ABOVE FINISH FLOOR. KEEP BOTTOM TIGHT TO TOP OF WALL BASE OR CRASH RAIL. FASTEN RETAINER SECURELY INTO WALL FRAMING OR SOLID BLOCKING. SEE 2/A1.4 FOR TYPICAL CORNER MOUNTING DETAIL.
- ⑥ 6" CRASH RAIL AND CONTINUOUS ALUMINUM RETAINER. MOUNT TOP OF CRASH RAIL AT 34" ABOVE FINISH FLOOR. FASTEN SECURELY INTO WALL FRAMING OR SOLID BLOCKING. PROVIDE CONTINUOUS OUTSIDE CORNERS. MITER ALL INSIDE CORNERS. AT TERMINATIONS OR INTERRUPTIONS RETURN CRASH RAIL TO WALL WITH OUTSIDE CORNERS. SEE 2/A1.4 FOR TYPICAL CORNER MOUNTING DETAIL.
- ⑦ PROVIDE AND INSTALL 4" RUBBER WALL BASE.
- ⑧ PAINT WALL BELOW THE EXISTING CHAIR RAIL.
- ⑨ PAINT WALL.

#### ALTERNATE #1


- ⑩ 6" HANDRAIL. MOUNT WITH TOP OF GRIPPING SURFACE AT MIN. 34" ABOVE FINISH FLOOR. INSTALL MOUNTING BRACKETS SECURELY INTO WALL FRAMING OR SOLID BLOCKING. INSTALL CONTINUOUS CORNER AT ALL OUTSIDE CORNERS. AT ALL INSIDE CORNERS AND TERMINATIONS, RETURN HANDRAIL TO WALL. SEE 2/A1.4 FOR TYPICAL CORNER MOUNTING DETAIL.
- ⑪ 6" CRASH RAIL AND CONTINUOUS ALUMINUM RETAINER. MOUNT BOTTOM OF CRASH RAIL TIGHT TO TOP OF WALL BASE. FASTEN SECURELY INTO WALL FRAMING OR SOLID BLOCKING. PROVIDE CONTINUOUS OUTSIDE CORNERS. MITER ALL INSIDE CORNERS. AT TERMINATIONS OR INTERRUPTIONS RETURN CRASH RAIL TO WALL WITH OUTSIDE CORNERS. SEE 2/A1.4 FOR TYPICAL CORNER MOUNTING DETAIL.
- ⑫ 3" CORNER GUARD ON CONTINUOUS ALUMINUM RETAINER. INSTALL TOP OF CORNER GUARD AT 48" ABOVE FINISH FLOOR. KEEP BOTTOM TIGHT TO TOP OF WALL BASE OR CRASH RAIL. FASTEN RETAINER SECURELY INTO WALL FRAMING OR SOLID BLOCKING. SEE 2/A1.4 FOR TYPICAL CORNER MOUNTING DETAIL.
- ⑬ 2" CORNER GUARD ON CONTINUOUS ALUMINUM RETAINER. INSTALL TOP OF CORNER GUARD AT 48" ABOVE FINISH FLOOR. KEEP BOTTOM TIGHT TO TOP OF WALL BASE OR CRASH RAIL. FASTEN RETAINER SECURELY INTO WALL FRAMING OR SOLID BLOCKING. SEE 2/A1.4 FOR TYPICAL CORNER MOUNTING DETAIL.
- ⑭ 3" 135 DEGREE CORNER GUARD ON CONTINUOUS ALUMINUM RETAINER. INSTALL TOP OF CORNER GUARD AT 48" ABOVE FINISH FLOOR. KEEP BOTTOM TIGHT TO TOP OF WALL BASE OR CRASH RAIL. FASTEN RETAINER SECURELY INTO WALL FRAMING OR SOLID BLOCKING. SEE 2/A1.4 FOR TYPICAL CORNER MOUNTING DETAIL.
- ⑮ 6" CRASH RAIL AND CONTINUOUS ALUMINUM RETAINER. MOUNT TOP OF CRASH RAIL AT 34" ABOVE FINISH FLOOR. FASTEN SECURELY INTO WALL FRAMING OR SOLID BLOCKING. PROVIDE CONTINUOUS OUTSIDE CORNERS. MITER ALL INSIDE CORNERS. AT TERMINATIONS OR INTERRUPTIONS RETURN CRASH RAIL TO WALL WITH OUTSIDE CORNERS. SEE 2/A1.4 FOR TYPICAL CORNER MOUNTING DETAIL.
- ⑯ PROVIDE AND INSTALL 4" RUBBER WALL BASE.
- ⑰ PAINT WALL BELOW THE EXISTING CHAIR RAIL.
- ⑱ PAINT WALL.

#### ALTERNATE #2

- ⑲ PROVIDE AND INSTALL CHAIR RAIL


#### ALTERNATE #3

- ⑳ PROVIDE AND INSTALL WALL COVERING

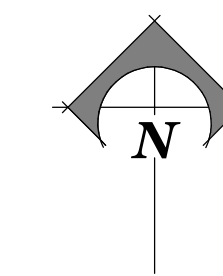

MAIN LEVEL PART 1

SCALE: 1/4" = 1'-0"

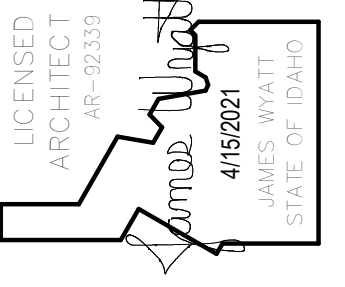

**nbwarchitects.p.a.**  
 ARCHITECTURE / PLANNING / INTERIORS  
 KEVIN R. BODILY, A.I.A. JAMES H. WYATT, A.I.A. GEOFF L. NIELSON, A.I.A.  
 910 JOHN HODGINS PARKWAY / P. O. BOX 2212 / IDAHO FALLS, IDAHO 83403-2212  
 (P) 208-522-8779 (F) 208-522-8785 (W) nbwarchitects.com

PROJECT: **21-609 IDVS: WALL PROTECTORS/GUARDS, VET-P**  
 1957 ALVIN RICKEN DR.  
 POCATELLO, IDAHO 83201

REMODEL FOR:  
**21-609 IDVS: WALL PROTECTORS/GUARDS, VET-P**  
 1957 ALVIN RICKEN DR.  
 POCATELLO, IDAHO 83201

SHEET TITLE: **MAIN FLOOR PLAN - PART 1**

NO.	REVISIONS


PROJECT NO. 21004  
 DATE: APRIL 2021  
 DRAWN BY: NRH  
 CHECKED BY: NBW

DRAWING NO.:

# A1.1



4/15/2021 1:57:29 PM N:\Projects\Other\DPW\DPW 21-609 Vets Handrails and Wall Protect - 21004\CAD\POCATELLO VETS HOME FLOOR PLAN Handrails.rvt

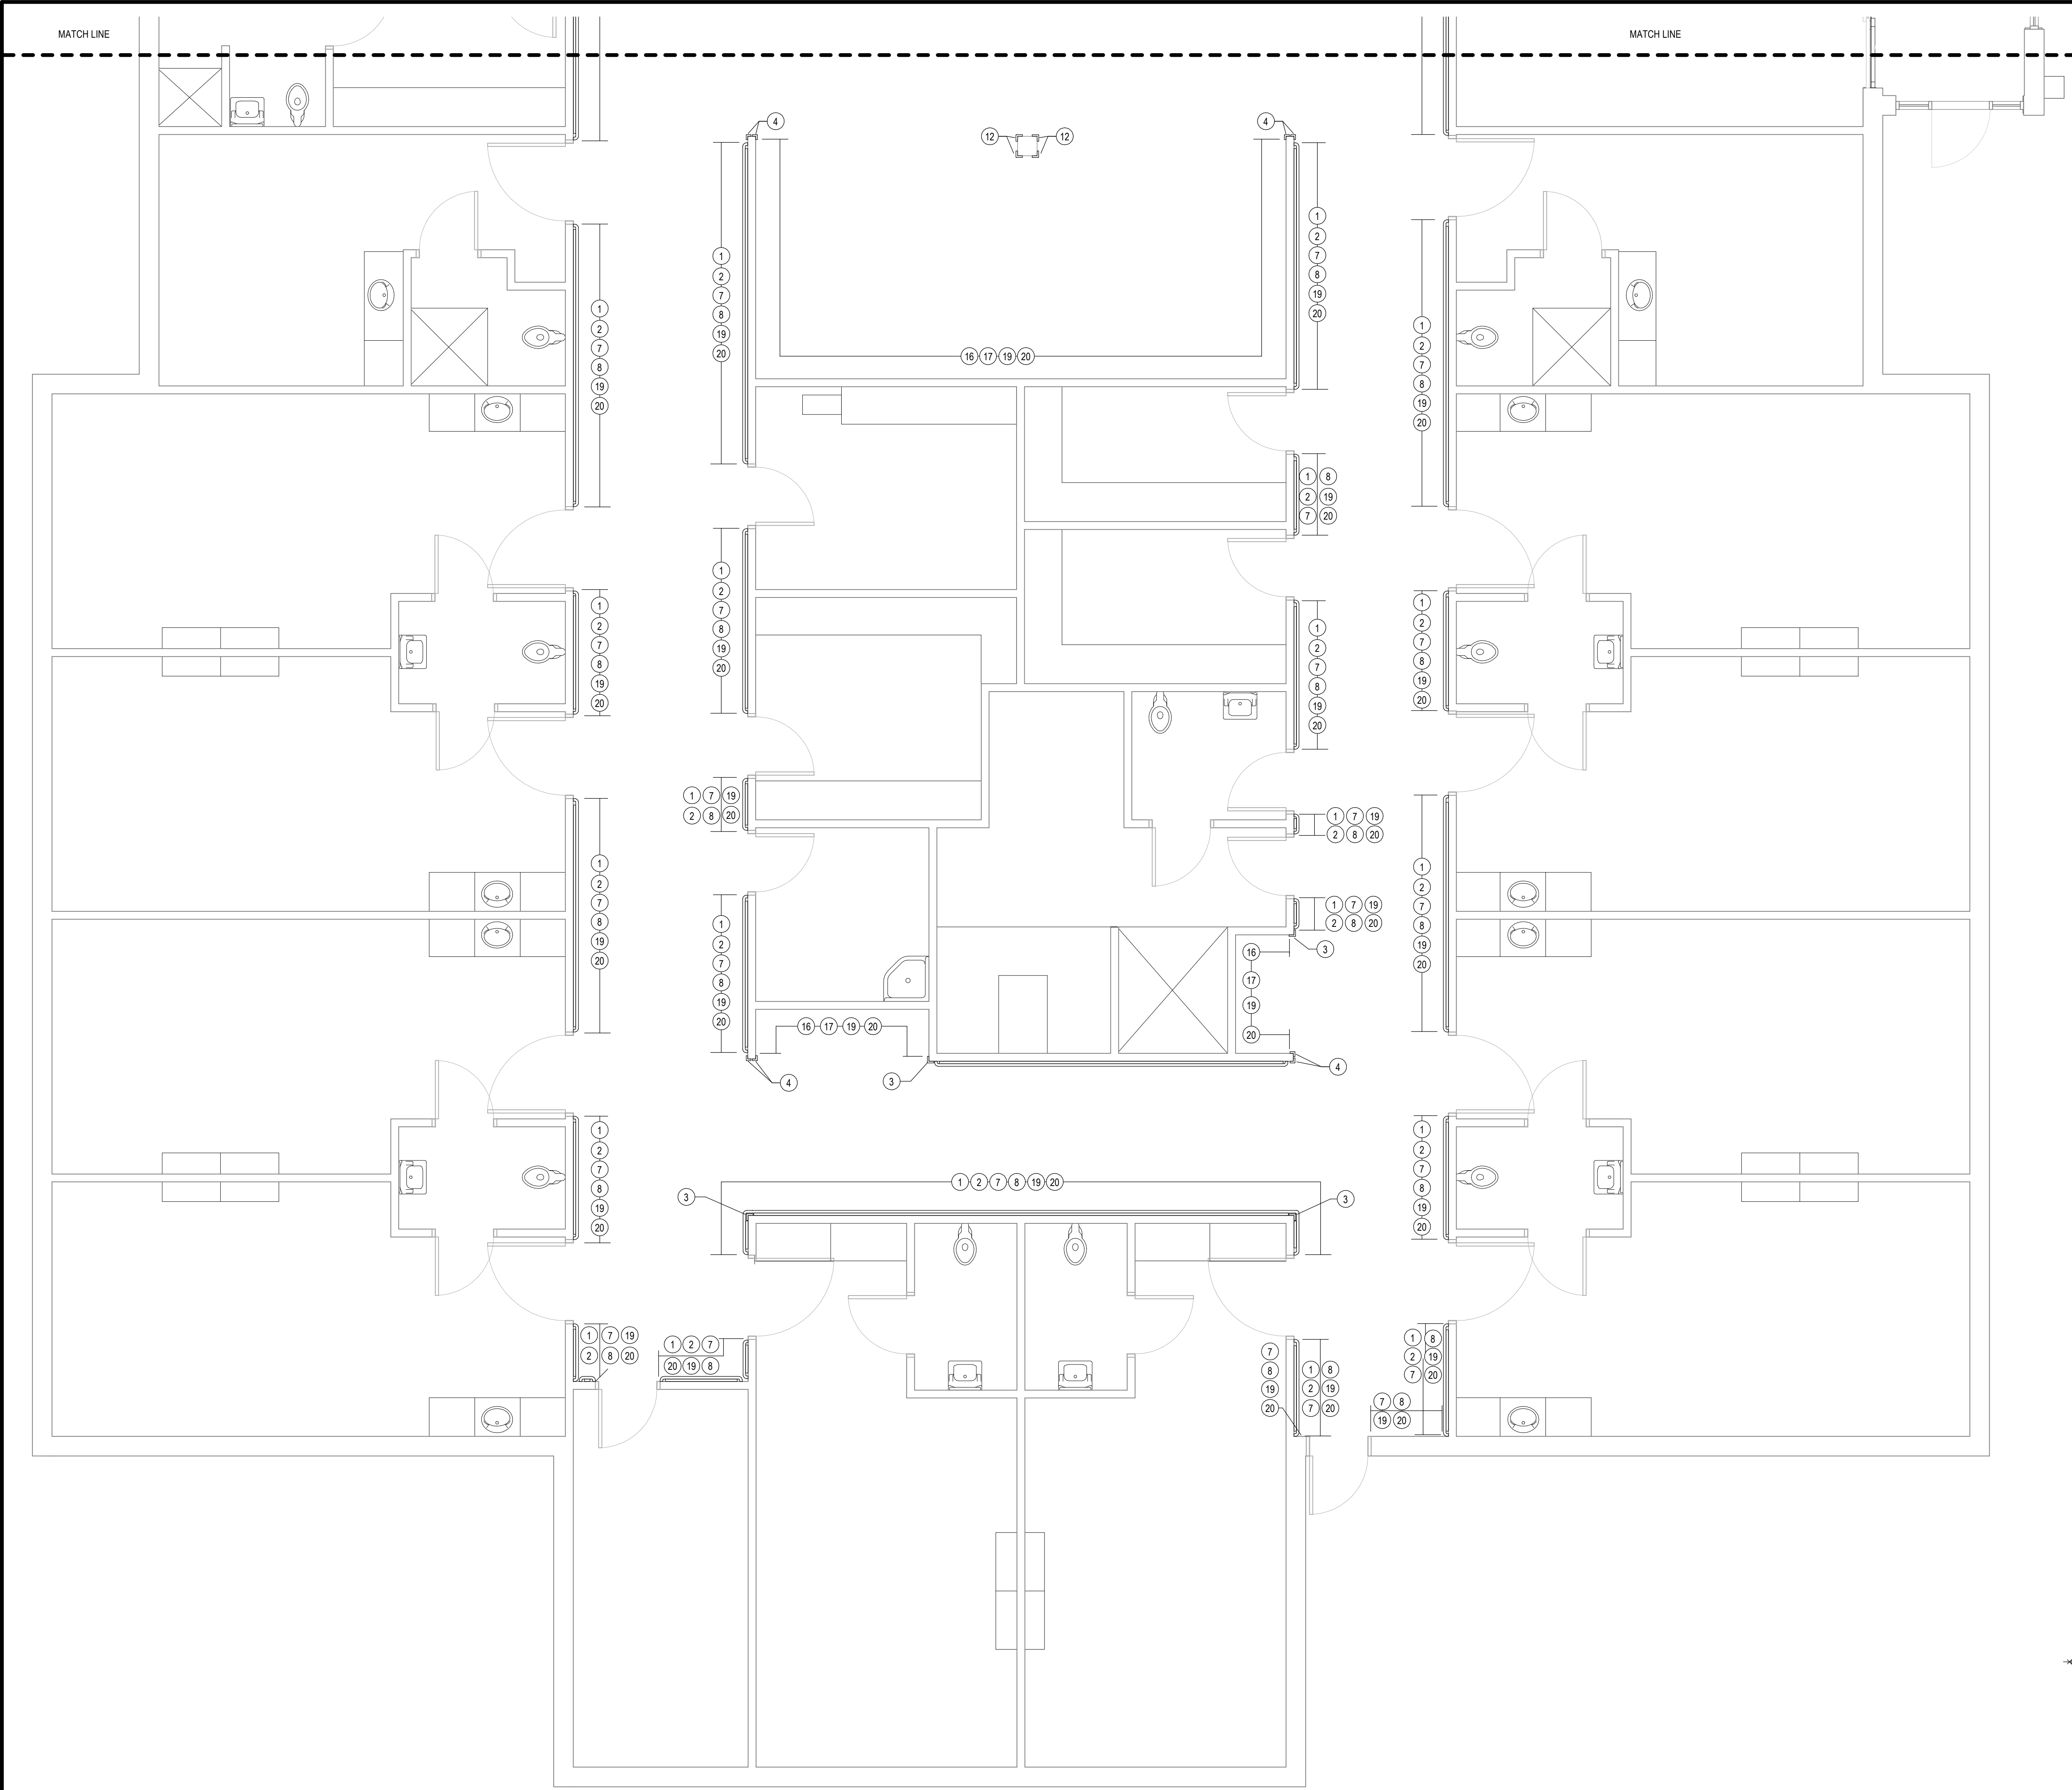

### KEYNOTES

#### BASE BID

- 1 6" HANDRAIL. MOUNT WITH TOP OF GRIPPING SURFACE AT MIN. 34" ABOVE FINISH FLOOR. INSTALL MOUNTING BRACKETS SECURELY INTO WALL FRAMING OR SOLID BLOCKING. INSTALL CONTINUOUS CORNER AT ALL OUTSIDE CORNERS. AT ALL INSIDE CORNERS AND TERMINATIONS, RETURN HANDRAIL TO WALL. SEE 2/A1.4 FOR TYPICAL CORNER MOUNTING DETAIL.
- 2 6" CRASH RAIL AND CONTINUOUS ALUMINUM RETAINER. MOUNT BOTTOM OF CRASH RAIL TIGHT TO TOP OF WALL BASE. FASTEN SECURELY INTO WALL FRAMING OR SOLID BLOCKING. PROVIDE CONTINUOUS OUTSIDE CORNERS. MITER ALL INSIDE CORNERS. AT TERMINATIONS OR INTERRUPTIONS RETURN CRASH RAIL TO WALL WITH OUTSIDE CORNERS. SEE 2/A1.4 FOR TYPICAL CORNER MOUNTING DETAIL.
- 3 3" CORNER GUARD ON CONTINUOUS ALUMINUM RETAINER. INSTALL TOP OF CORNER GUARD AT 48" ABOVE FINISH FLOOR. KEEP BOTTOM TIGHT TO TOP OF WALL BASE OR CRASH RAIL. FASTEN RETAINER SECURELY INTO WALL FRAMING OR SOLID BLOCKING. SEE 2/A1.4 FOR TYPICAL CORNER MOUNTING DETAIL.
- 4 2" CORNER GUARD ON CONTINUOUS ALUMINUM RETAINER. INSTALL TOP OF CORNER GUARD AT 48" ABOVE FINISH FLOOR. KEEP BOTTOM TIGHT TO TOP OF WALL BASE OR CRASH RAIL. FASTEN RETAINER SECURELY INTO WALL FRAMING OR SOLID BLOCKING. SEE 2/A1.4 FOR TYPICAL CORNER MOUNTING DETAIL.
- 5 3" 135 DEGREE CORNER GUARD ON CONTINUOUS ALUMINUM RETAINER. INSTALL TOP OF CORNER GUARD AT 48" ABOVE FINISH FLOOR. KEEP BOTTOM TIGHT TO TOP OF WALL BASE OR CRASH RAIL. FASTEN RETAINER SECURELY INTO WALL FRAMING OR SOLID BLOCKING. SEE 2/A1.4 FOR TYPICAL CORNER MOUNTING DETAIL.
- 6 6" CRASH RAIL AND CONTINUOUS ALUMINUM RETAINER. MOUNT TOP OF CRASH RAIL AT 34" ABOVE FINISH FLOOR. FASTEN SECURELY INTO WALL FRAMING OR SOLID BLOCKING. PROVIDE CONTINUOUS OUTSIDE CORNERS. MITER ALL INSIDE CORNERS. AT TERMINATIONS OR INTERRUPTIONS RETURN CRASH RAIL TO WALL WITH OUTSIDE CORNERS. SEE 2/A1.4 FOR TYPICAL CORNER MOUNTING DETAIL.
- 7 PROVIDE AND INSTALL 4" RUBBER WALL BASE.
- 8 PAINT WALL BELOW THE EXISTING CHAIR RAIL.
- 9 PAINT WALL.

#### ALTERNATE #1


- 10 6" HANDRAIL. MOUNT WITH TOP OF GRIPPING SURFACE AT MIN. 34" ABOVE FINISH FLOOR. INSTALL MOUNTING BRACKETS SECURELY INTO WALL FRAMING OR SOLID BLOCKING. INSTALL CONTINUOUS CORNER AT ALL OUTSIDE CORNERS. AT ALL INSIDE CORNERS AND TERMINATIONS, RETURN HANDRAIL TO WALL. SEE 2/A1.4 FOR TYPICAL CORNER MOUNTING DETAIL.
- 11 6" CRASH RAIL AND CONTINUOUS ALUMINUM RETAINER. MOUNT BOTTOM OF CRASH RAIL TIGHT TO TOP OF WALL BASE. FASTEN SECURELY INTO WALL FRAMING OR SOLID BLOCKING. PROVIDE CONTINUOUS OUTSIDE CORNERS. MITER ALL INSIDE CORNERS. AT TERMINATIONS OR INTERRUPTIONS RETURN CRASH RAIL TO WALL WITH OUTSIDE CORNERS. SEE 2/A1.4 FOR TYPICAL CORNER MOUNTING DETAIL.
- 12 3" CORNER GUARD ON CONTINUOUS ALUMINUM RETAINER. INSTALL TOP OF CORNER GUARD AT 48" ABOVE FINISH FLOOR. KEEP BOTTOM TIGHT TO TOP OF WALL BASE OR CRASH RAIL. FASTEN RETAINER SECURELY INTO WALL FRAMING OR SOLID BLOCKING. SEE 2/A1.4 FOR TYPICAL CORNER MOUNTING DETAIL.
- 13 2" CORNER GUARD ON CONTINUOUS ALUMINUM RETAINER. INSTALL TOP OF CORNER GUARD AT 48" ABOVE FINISH FLOOR. KEEP BOTTOM TIGHT TO TOP OF WALL BASE OR CRASH RAIL. FASTEN RETAINER SECURELY INTO WALL FRAMING OR SOLID BLOCKING. SEE 2/A1.4 FOR TYPICAL CORNER MOUNTING DETAIL.
- 14 3" 135 DEGREE CORNER GUARD ON CONTINUOUS ALUMINUM RETAINER. INSTALL TOP OF CORNER GUARD AT 48" ABOVE FINISH FLOOR. KEEP BOTTOM TIGHT TO TOP OF WALL BASE OR CRASH RAIL. FASTEN RETAINER SECURELY INTO WALL FRAMING OR SOLID BLOCKING. SEE 2/A1.4 FOR TYPICAL CORNER MOUNTING DETAIL.
- 15 6" CRASH RAIL AND CONTINUOUS ALUMINUM RETAINER. MOUNT TOP OF CRASH RAIL AT 34" ABOVE FINISH FLOOR. FASTEN SECURELY INTO WALL FRAMING OR SOLID BLOCKING. PROVIDE CONTINUOUS OUTSIDE CORNERS. MITER ALL INSIDE CORNERS. AT TERMINATIONS OR INTERRUPTIONS RETURN CRASH RAIL TO WALL WITH OUTSIDE CORNERS. SEE 2/A1.4 FOR TYPICAL CORNER MOUNTING DETAIL.
- 16 PROVIDE AND INSTALL 4" RUBBER WALL BASE.
- 17 PAINT WALL BELOW THE EXISTING CHAIR RAIL.
- 18 PAINT WALL.

#### ALTERNATE #2

- 19 PROVIDE AND INSTALL CHAIR RAIL


#### ALTERNATE #3

- 20 PROVIDE AND INSTALL WALL COVERING

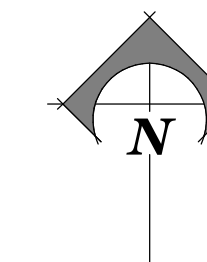

MAIN LEVEL PART 5

SCALE: 1/4" = 1'-0"

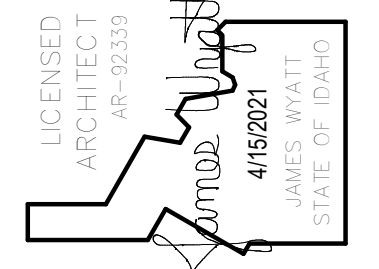

**nbwarchitects.p.a.**  
 ARCHITECTURE / PLANNING / INTERIORS  
 KEVIN R. BODILY, A.I.A. JAMES H. WYATT, A.I.A. GEOFF L. NIELSON, A.I.A.  
 950 JOHN HODGINS PARKWAY / P.O. BOX 2212 / IDAHO FALLS, IDAHO 83403-2212  
 (P) 208-522-8779 (F) 208-522-8785 (W) nbwarchitects.com

REMODEL FOR:  
**21-609 IDVS: WALL PROTECTORS/GUARDS, VET-P**  
 1957 ALVIN RICKEN DR.  
 POCATELLO, IDAHO 83201  
 MAIN FLOOR PLAN - PART 3



PROJECT NO. 21004  
 DATE: APRIL 2021  
 DRAWN BY: NRH  
 CHECKED BY: NBW

NO.	REVISIONS

PROJECT NO. 21004  
 DATE: APRIL 2021  
 DRAWN BY: NRH  
 CHECKED BY: NBW

DRAWING NO.:


# A1.3

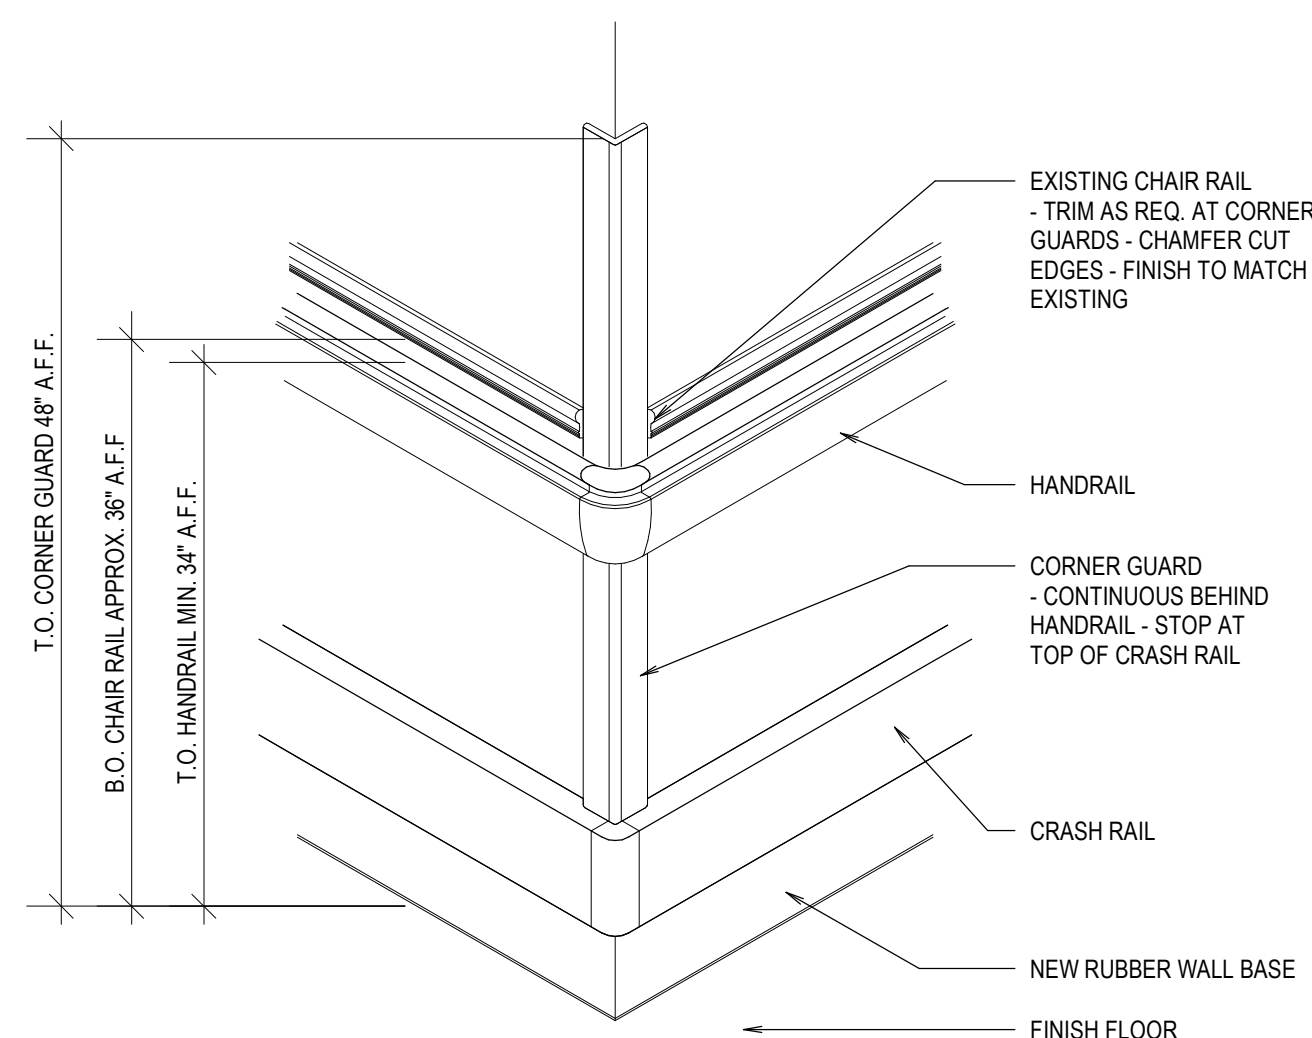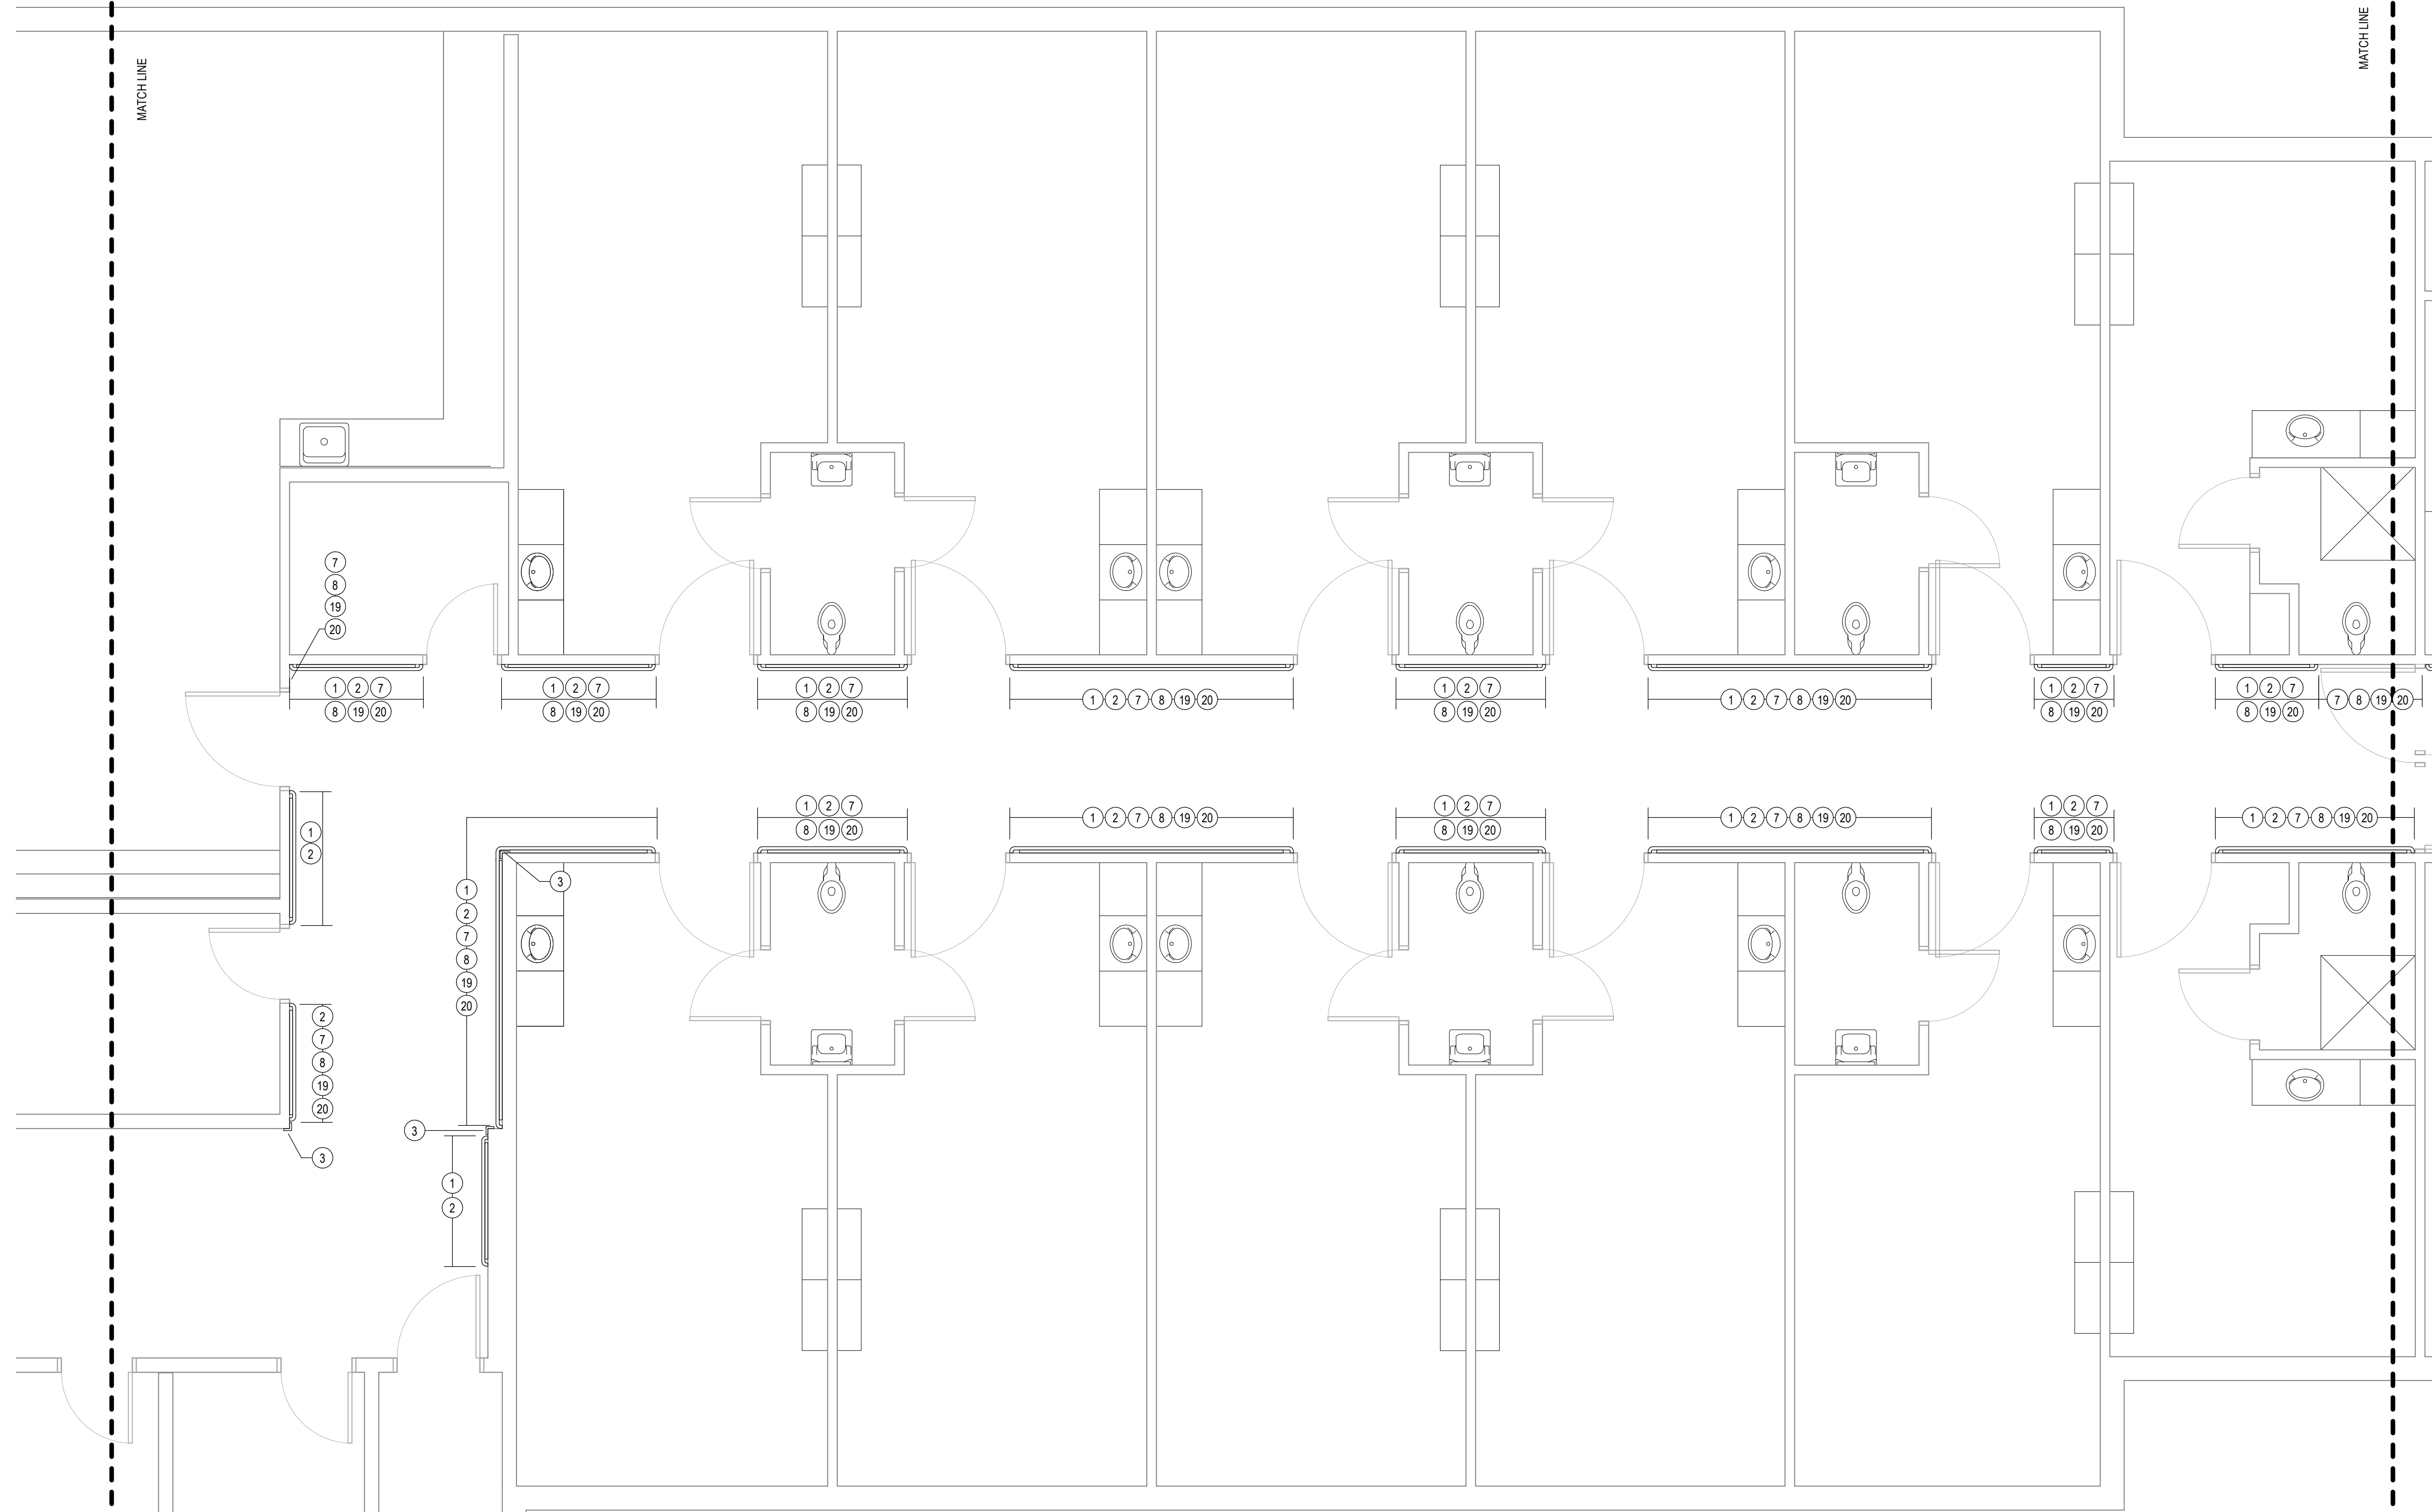

**2**  
A1.4  
**DETAIL**  
SCALE: 1" = 1'-0"


**KEYNOTES**

- BASE BID**
- 1 6" HANDRAIL. MOUNT WITH TOP OF GRIPPING SURFACE AT MIN. 34" ABOVE FINISH FLOOR. INSTALL MOUNTING BRACKETS SECURELY INTO WALL FRAMING OR SOLID BLOCKING. INSTALL CONTINUOUS CORNER AT ALL OUTSIDE CORNERS. AT ALL INSIDE CORNERS AND TERMINATIONS, RETURN HANDRAIL TO WALL. SEE 2/A1.4 FOR TYPICAL CORNER MOUNTING DETAIL.
  - 2 6" CRASH RAIL AND CONTINUOUS ALUMINUM RETAINER. MOUNT BOTTOM OF CRASH RAIL TIGHT TO TOP OF WALL BASE. FASTEN SECURELY INTO WALL FRAMING OR SOLID BLOCKING. PROVIDE CONTINUOUS OUTSIDE CORNERS. MITER ALL INSIDE CORNERS. AT TERMINATIONS OR INTERRUPTIONS RETURN CRASH RAIL TO WALL WITH OUTSIDE CORNERS. SEE 2/A1.4 FOR TYPICAL CORNER MOUNTING DETAIL.
  - 3 3" CORNER GUARD ON CONTINUOUS ALUMINUM RETAINER. INSTALL TOP OF CORNER GUARD AT 48" ABOVE FINISH FLOOR. KEEP BOTTOM TIGHT TO TOP OF WALL BASE OR CRASH RAIL. FASTEN RETAINER SECURELY INTO WALL FRAMING OR SOLID BLOCKING. SEE 2/A1.4 FOR TYPICAL CORNER MOUNTING DETAIL.
  - 4 2" CORNER GUARD ON CONTINUOUS ALUMINUM RETAINER. INSTALL TOP OF CORNER GUARD AT 48" ABOVE FINISH FLOOR. KEEP BOTTOM TIGHT TO TOP OF WALL BASE OR CRASH RAIL. FASTEN RETAINER SECURELY INTO WALL FRAMING OR SOLID BLOCKING. SEE 2/A1.4 FOR TYPICAL CORNER MOUNTING DETAIL.
  - 5 3" 135 DEGREE CORNER GUARD ON CONTINUOUS ALUMINUM RETAINER. INSTALL TOP OF CORNER GUARD AT 48" ABOVE FINISH FLOOR. KEEP BOTTOM TIGHT TO TOP OF WALL BASE OR CRASH RAIL. FASTEN RETAINER SECURELY INTO WALL FRAMING OR SOLID BLOCKING. SEE 2/A1.4 FOR TYPICAL CORNER MOUNTING DETAIL.
  - 6 6" CRASH RAIL AND CONTINUOUS ALUMINUM RETAINER. MOUNT TOP OF CRASH RAIL AT 34" ABOVE FINISH FLOOR. FASTEN SECURELY INTO WALL FRAMING OR SOLID BLOCKING. PROVIDE CONTINUOUS OUTSIDE CORNERS. MITER ALL INSIDE CORNERS. AT TERMINATIONS OR INTERRUPTIONS RETURN CRASH RAIL TO WALL WITH OUTSIDE CORNERS. SEE 2/A1.4 FOR TYPICAL CORNER MOUNTING DETAIL.
  - 7 PROVIDE AND INSTALL 4" RUBBER WALL BASE.
  - 8 PAINT WALL BELOW THE EXISTING CHAIR RAIL.
  - 9 PAINT WALL.
- ALTERNATE #1**
- 10 6" HANDRAIL. MOUNT WITH TOP OF GRIPPING SURFACE AT MIN. 34" ABOVE FINISH FLOOR. INSTALL MOUNTING BRACKETS SECURELY INTO WALL FRAMING OR SOLID BLOCKING. INSTALL CONTINUOUS CORNER AT ALL OUTSIDE CORNERS. AT ALL INSIDE CORNERS AND TERMINATIONS, RETURN HANDRAIL TO WALL. SEE 2/A1.4 FOR TYPICAL CORNER MOUNTING DETAIL.
  - 11 6" CRASH RAIL AND CONTINUOUS ALUMINUM RETAINER. MOUNT BOTTOM OF CRASH RAIL TIGHT TO TOP OF WALL BASE. FASTEN SECURELY INTO WALL FRAMING OR SOLID BLOCKING. PROVIDE CONTINUOUS OUTSIDE CORNERS. MITER ALL INSIDE CORNERS. AT TERMINATIONS OR INTERRUPTIONS RETURN CRASH RAIL TO WALL WITH OUTSIDE CORNERS. SEE 2/A1.4 FOR TYPICAL CORNER MOUNTING DETAIL.
  - 12 3" CORNER GUARD ON CONTINUOUS ALUMINUM RETAINER. INSTALL TOP OF CORNER GUARD AT 48" ABOVE FINISH FLOOR. KEEP BOTTOM TIGHT TO TOP OF WALL BASE OR CRASH RAIL. FASTEN RETAINER SECURELY INTO WALL FRAMING OR SOLID BLOCKING. SEE 2/A1.4 FOR TYPICAL CORNER MOUNTING DETAIL.
  - 13 2" CORNER GUARD ON CONTINUOUS ALUMINUM RETAINER. INSTALL TOP OF CORNER GUARD AT 48" ABOVE FINISH FLOOR. KEEP BOTTOM TIGHT TO TOP OF WALL BASE OR CRASH RAIL. FASTEN RETAINER SECURELY INTO WALL FRAMING OR SOLID BLOCKING. SEE 2/A1.4 FOR TYPICAL CORNER MOUNTING DETAIL.
  - 14 3" 135 DEGREE CORNER GUARD ON CONTINUOUS ALUMINUM RETAINER. INSTALL TOP OF CORNER GUARD AT 48" ABOVE FINISH FLOOR. KEEP BOTTOM TIGHT TO TOP OF WALL BASE OR CRASH RAIL. FASTEN RETAINER SECURELY INTO WALL FRAMING OR SOLID BLOCKING. SEE 2/A1.4 FOR TYPICAL CORNER MOUNTING DETAIL.
  - 15 6" CRASH RAIL AND CONTINUOUS ALUMINUM RETAINER. MOUNT TOP OF CRASH RAIL AT 34" ABOVE FINISH FLOOR. FASTEN SECURELY INTO WALL FRAMING OR SOLID BLOCKING. PROVIDE CONTINUOUS OUTSIDE CORNERS. MITER ALL INSIDE CORNERS. AT TERMINATIONS OR INTERRUPTIONS RETURN CRASH RAIL TO WALL WITH OUTSIDE CORNERS. SEE 2/A1.4 FOR TYPICAL CORNER MOUNTING DETAIL.
  - 16 PROVIDE AND INSTALL 4" RUBBER WALL BASE.
  - 17 PAINT WALL BELOW THE EXISTING CHAIR RAIL.
  - 18 PAINT WALL.
- ALTERNATE #2**
- 19 PROVIDE AND INSTALL CHAIR RAIL.
- ALTERNATE #3**
- 20 PROVIDE AND INSTALL WALL COVERING

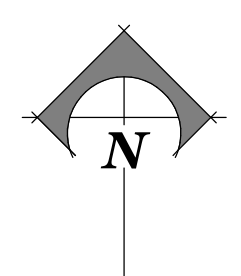

**MAIN LEVEL PART 4**

SCALE: 1/4" = 1'-0"

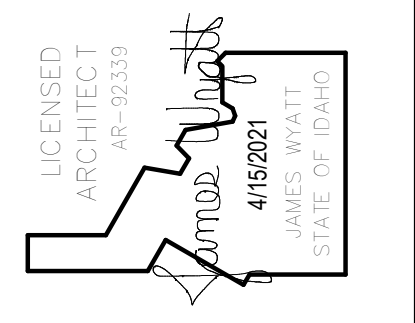

**nbwarchitects p.a.**  
ARCHITECTURE / PLANNING / INTERIORS  
KEVIN R. BODILY, A.I.A. - JAMES H. WYATT, A.I.A. - GEOFF L. NELSON, A.I.A.  
900 JOHN HODGINS PARKWAY / P. O. BOX 2212 / IDAHO FALLS, IDAHO 83403-2212  
(P) 208-522-8779 (F) 208-522-8785 (W) nbwarchitects.com

PROJECT: **REMODEL FOR:  
21-609 IDVS: WALL PROTECTORS/GUARDS, VET-P**  
1957 ALVIN RICKEN DR.  
POCATELLO, IDAHO 83201

SHEET TITLE: **MAIN FLOOR PLAN - PART 4**

REVISIONS

NO.	DESCRIPTION

PROJECT NO. 21004  
DATE: APRIL 2021  
DRAWN BY: NRH  
CHECKED BY: NBW

DRAWING NO.:

**A1.4**

